



RAC UNIT PLAN - CLOSED

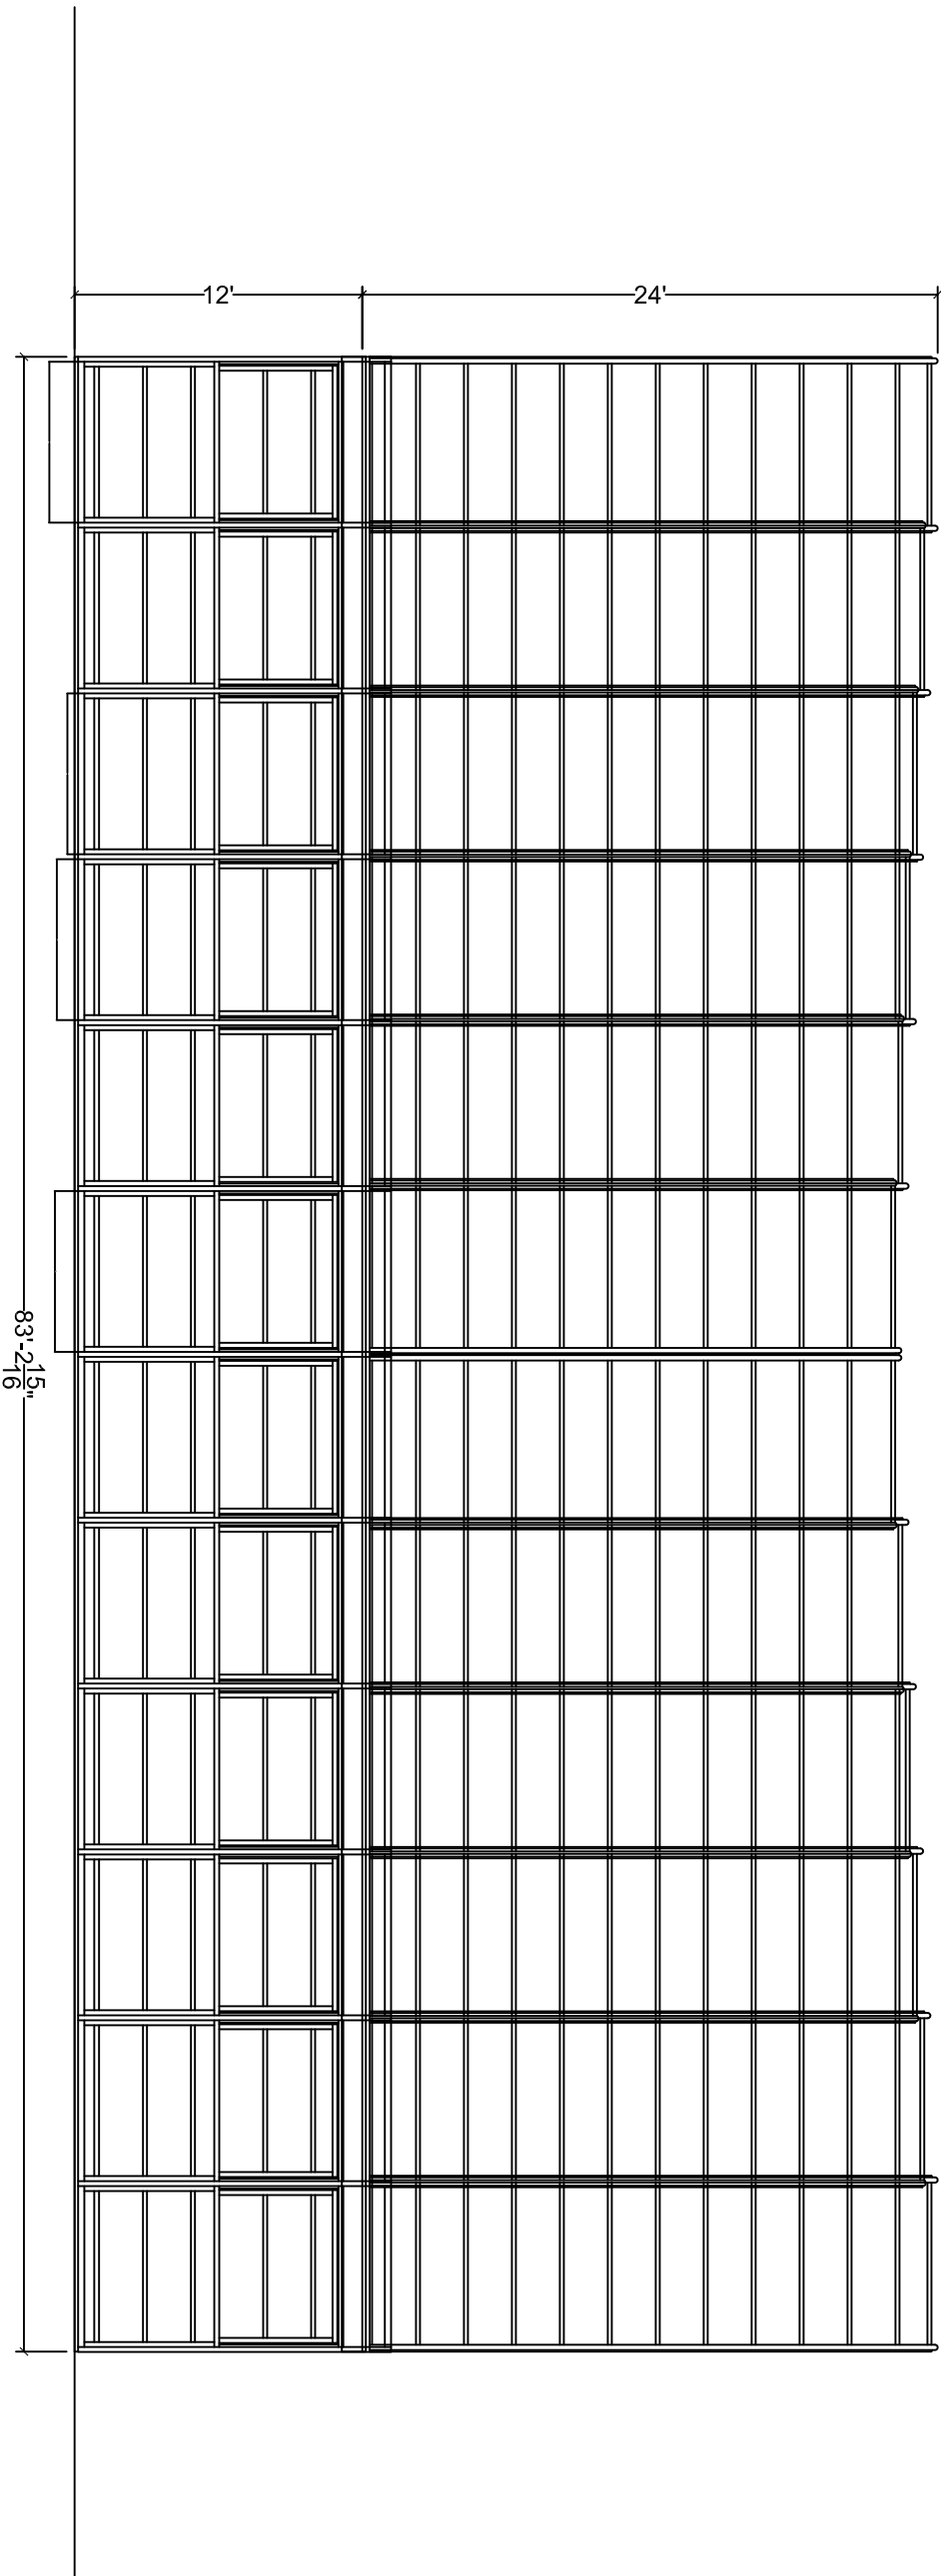


DRAWING #: MM-THI-02B	JOB NAME & ADDRESS:	SCALE: 1/8" = 1'-0"	ROLL - A - COVER INT' L 36 SARGENT DR. BETHANY, CT 06524
		SALESMAN: M. MORRIS	
SHEET #: 3 OF 16	ORINATION DATE: 4-11-16	REVISED 5-24-16	REVISED 6-8-16
	DRAWN BY: B. TAYLOR		Tel: 203-393-7292 Fax: 203-286-2012 www.rollacover.com

RAC UNIT PLAN - OPEN

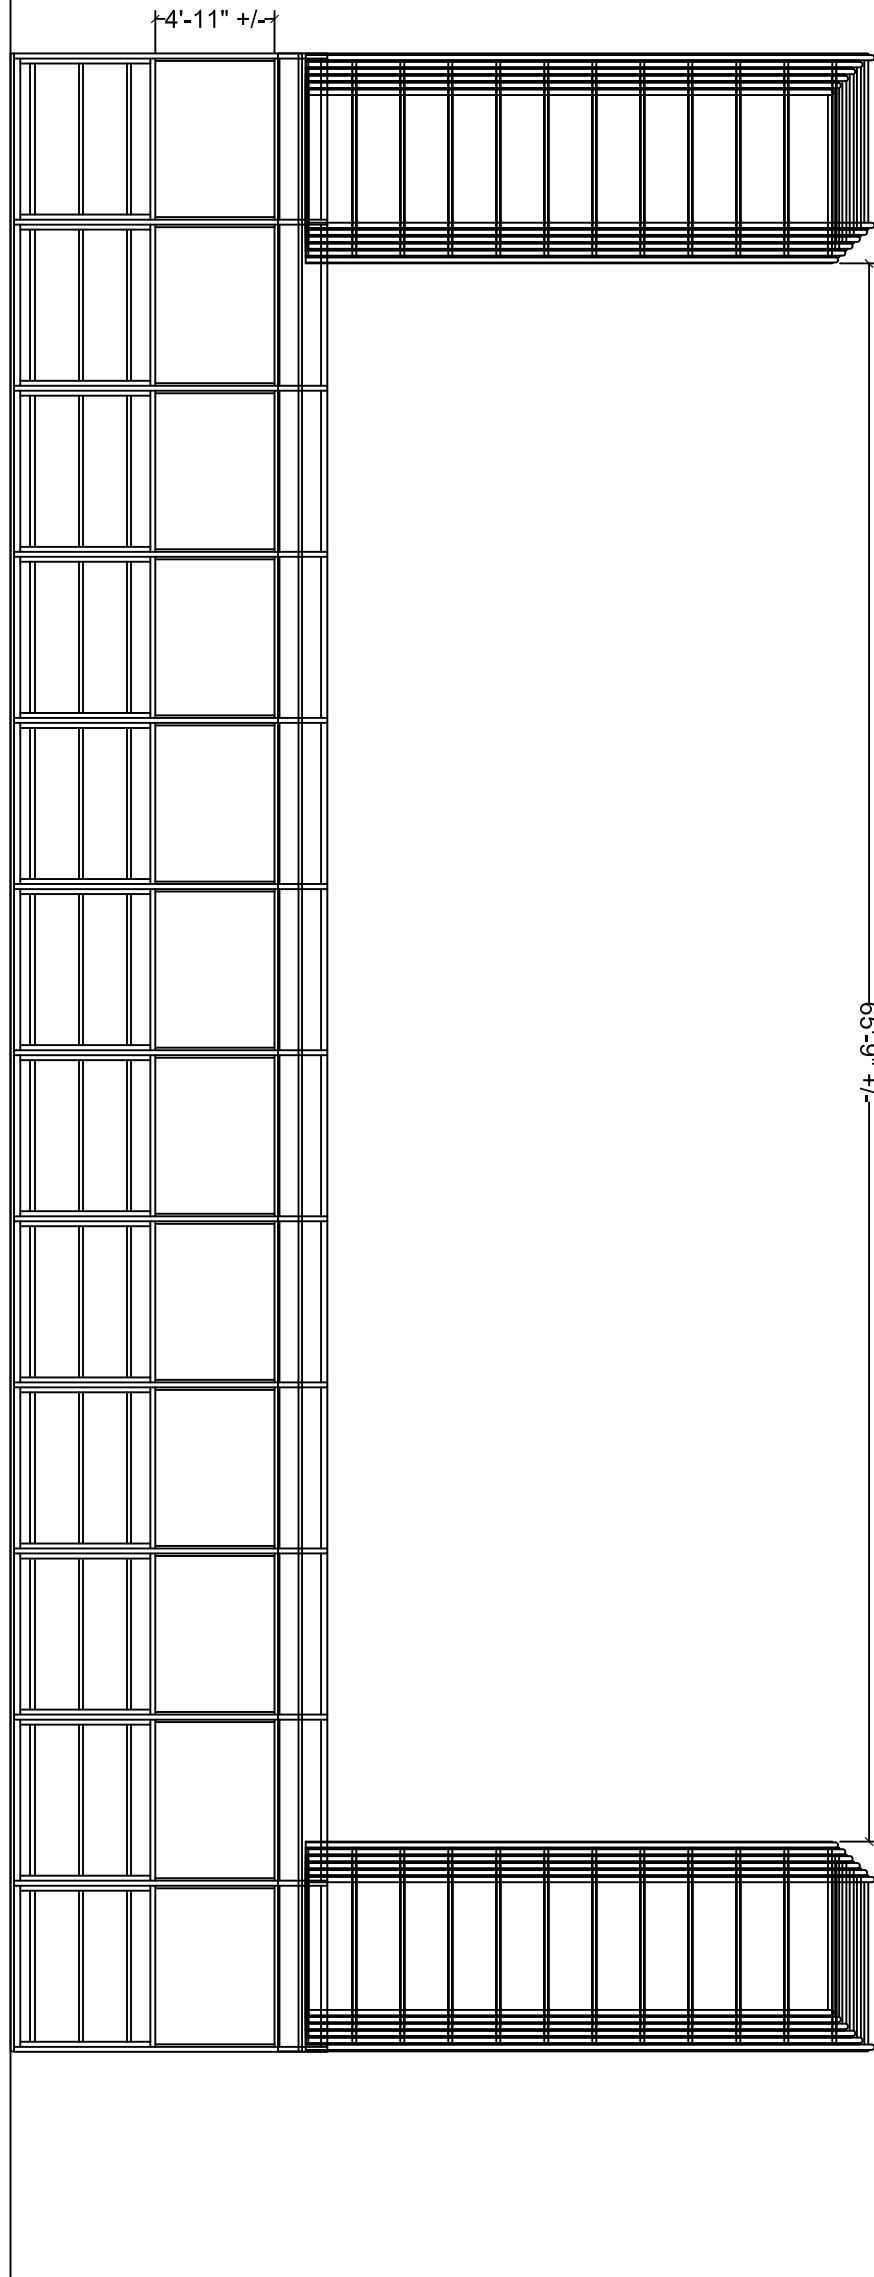


DRAWING #: MM-THI-02B	JOB NAME & ADDRESS:				SCALE: $\frac{1}{8}'' = 1'-0''$	<b>ROLL-A-COVER INT'L</b> 36 SARGENT DR. BETHANY, CT 06524  Tel: 203-393-7292 Fax: 203-286-2012 <a href="http://www.rollacover.com">www.rollacover.com</a>
					SALESMAN: M. MORRIS	
SHEET #: 4 OF 16	ORINATION	REVISED	REVISED	REVISED	DRAWN BY: B. TAYLOR	
DATE:	4-11-16	5-24-16	6-8-16			

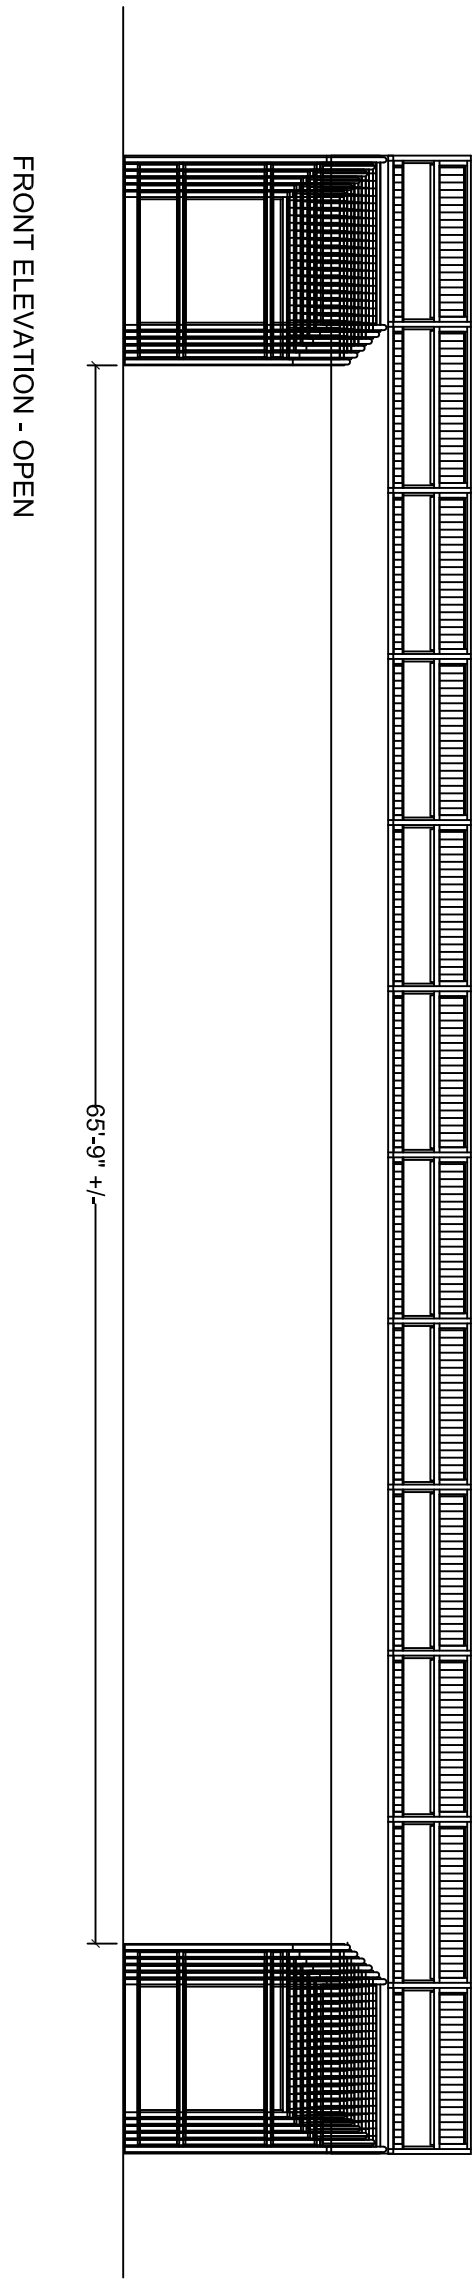

FRONT ELEVATION - OPEN

65'-9" +/-

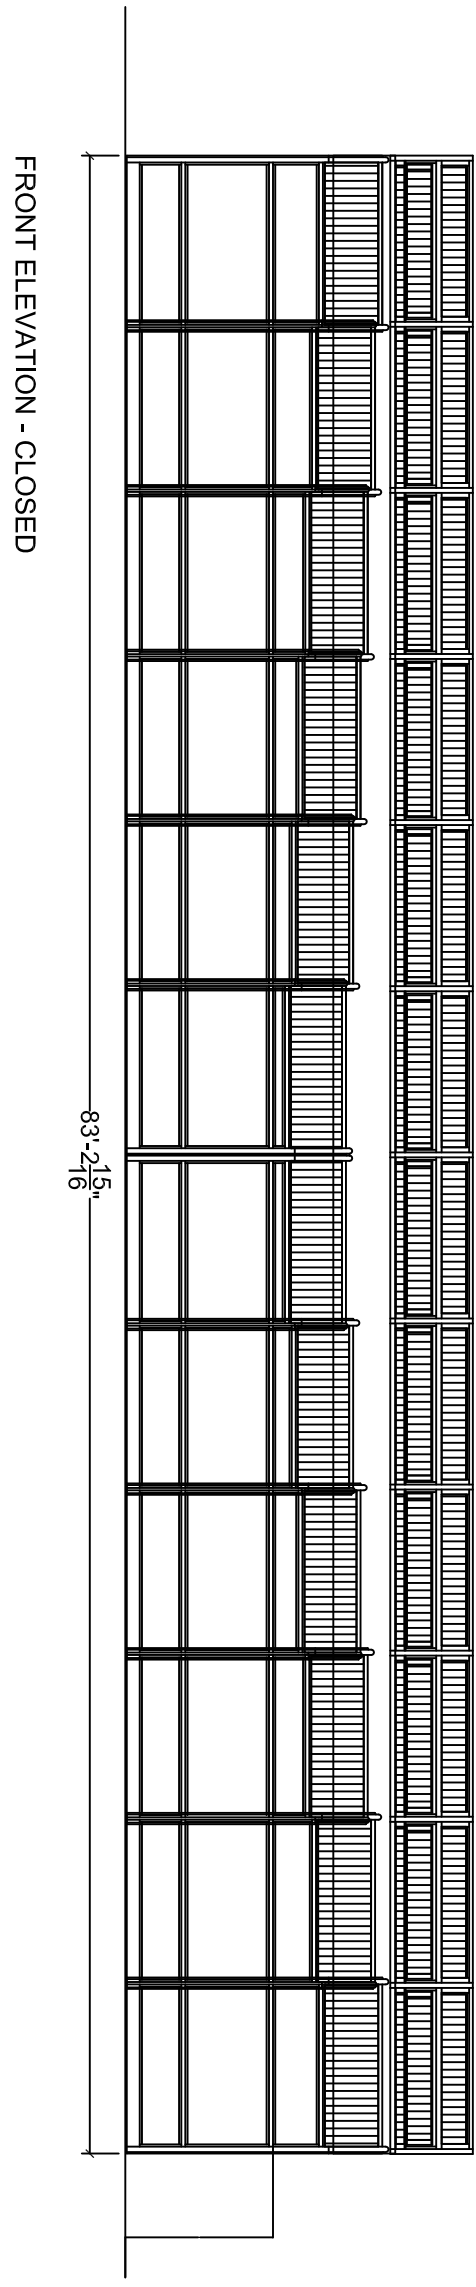

FRONT ELEVATION - CLOSED

83'-2<sup>1</sup>/<sub>16</sub>"

DRAWING #:  
MM-THI-02B

SHEET #:  
5 OF 16

JOB NAME & ADDRESS:

ORINATION	REVISED	REVISED	REVISED
DATE: 4-11-16	5-24-16	6-8-16	

SCALE:  $\frac{1}{8}'' = 1'-0''$

SALESMAN: M. MORRIS


DRAWN BY: B. TAYLOR

**ROLL - A - COVER INT ' L**  
**36 SARGENT DR.**  
**BETHANY, CT 06524**


Tel: 203-393-7292  
 Fax: 203-286-2012

[www.rollacover.com](http://www.rollacover.com)


RAC LEFT ELEVATION

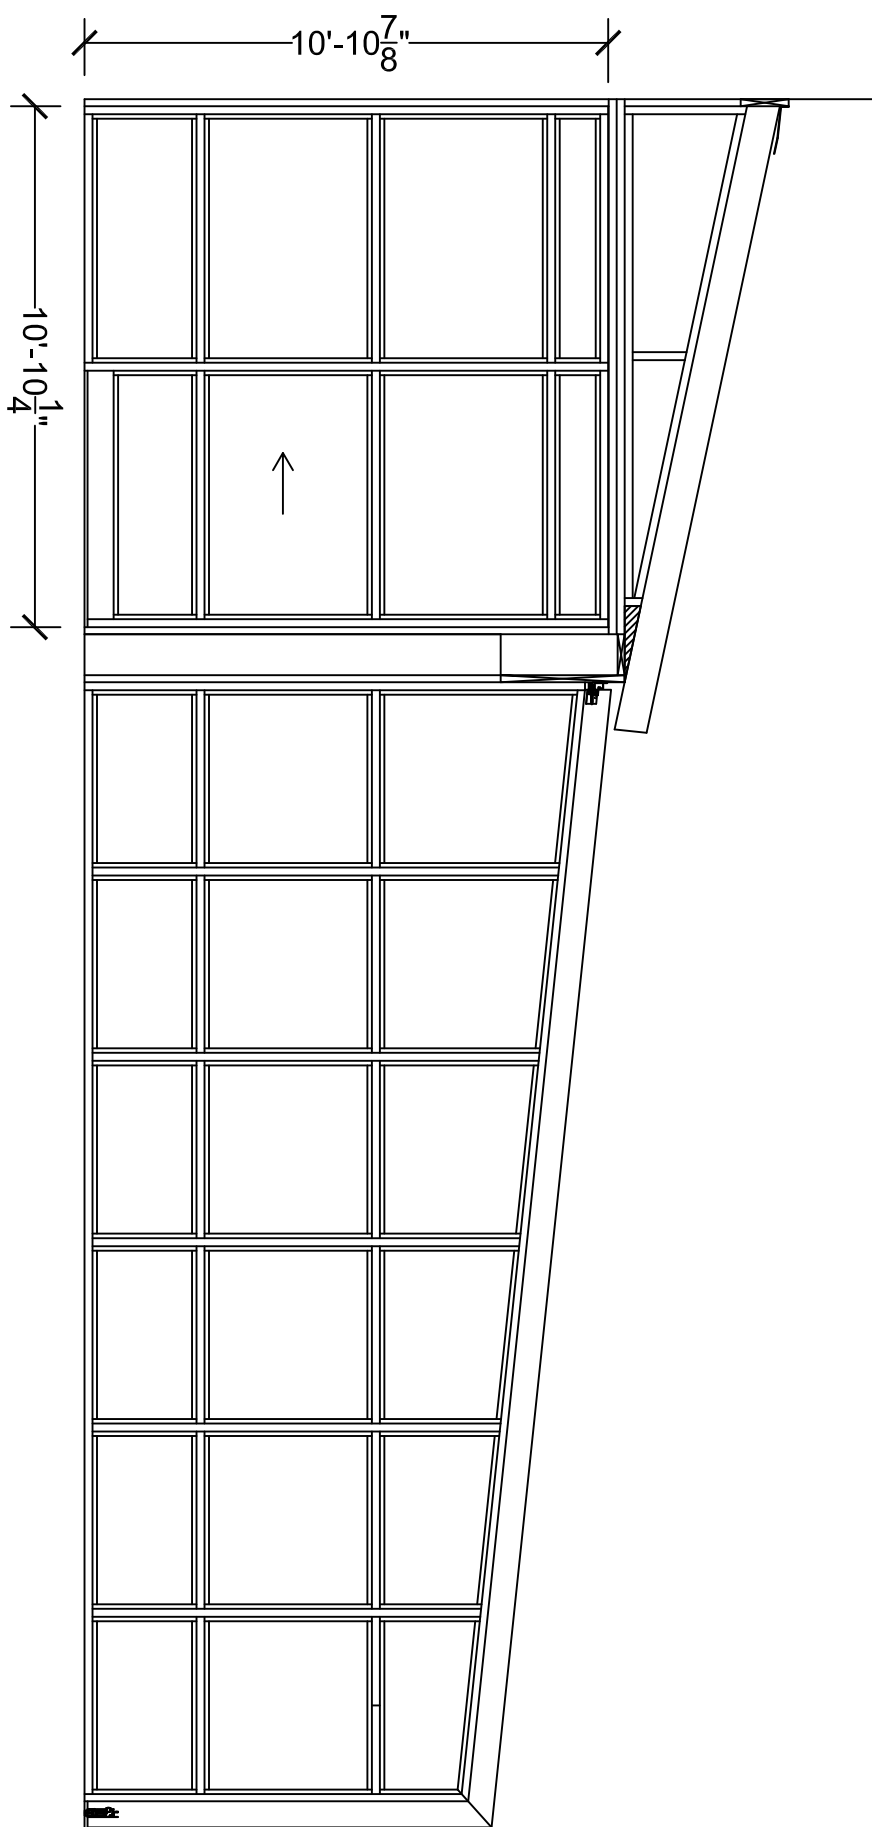

RAC RIGHT ELEVATION

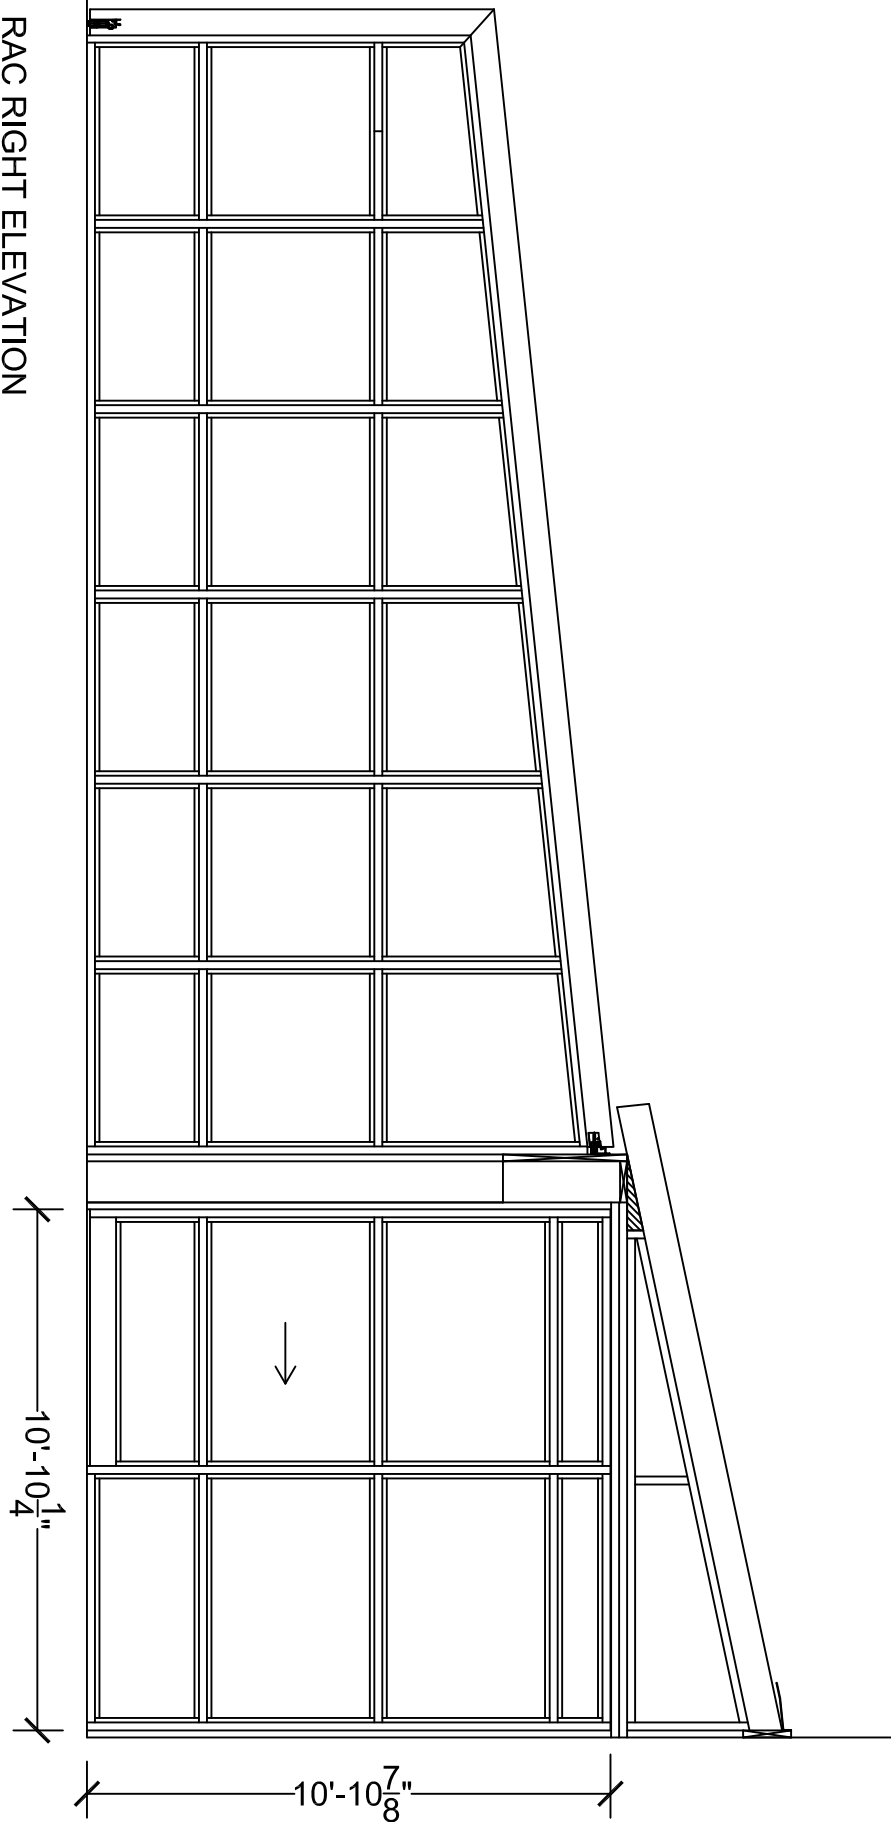

DRAWING #: MM-THI-02B	JOB NAME & ADDRESS:				SCALE: 1/4" = 1'-0"	<b>ROLL - A - COVER INT ' L</b> 36 SARGENT DR. BETHANY, CT 06524 Tel: 203-393-7292 Fax: 203-286-2012 <a href="http://www.rollacover.com">www.rollacover.com</a>
					SALESMAN: M. MORRIS	
SHEET #: 6 OF 16	ORINATION	REVISED	REVISED	REVISED	DRAWN BY: B. TAYLOR	
DATE:	4-11-16	5-24-16	6-8-16			

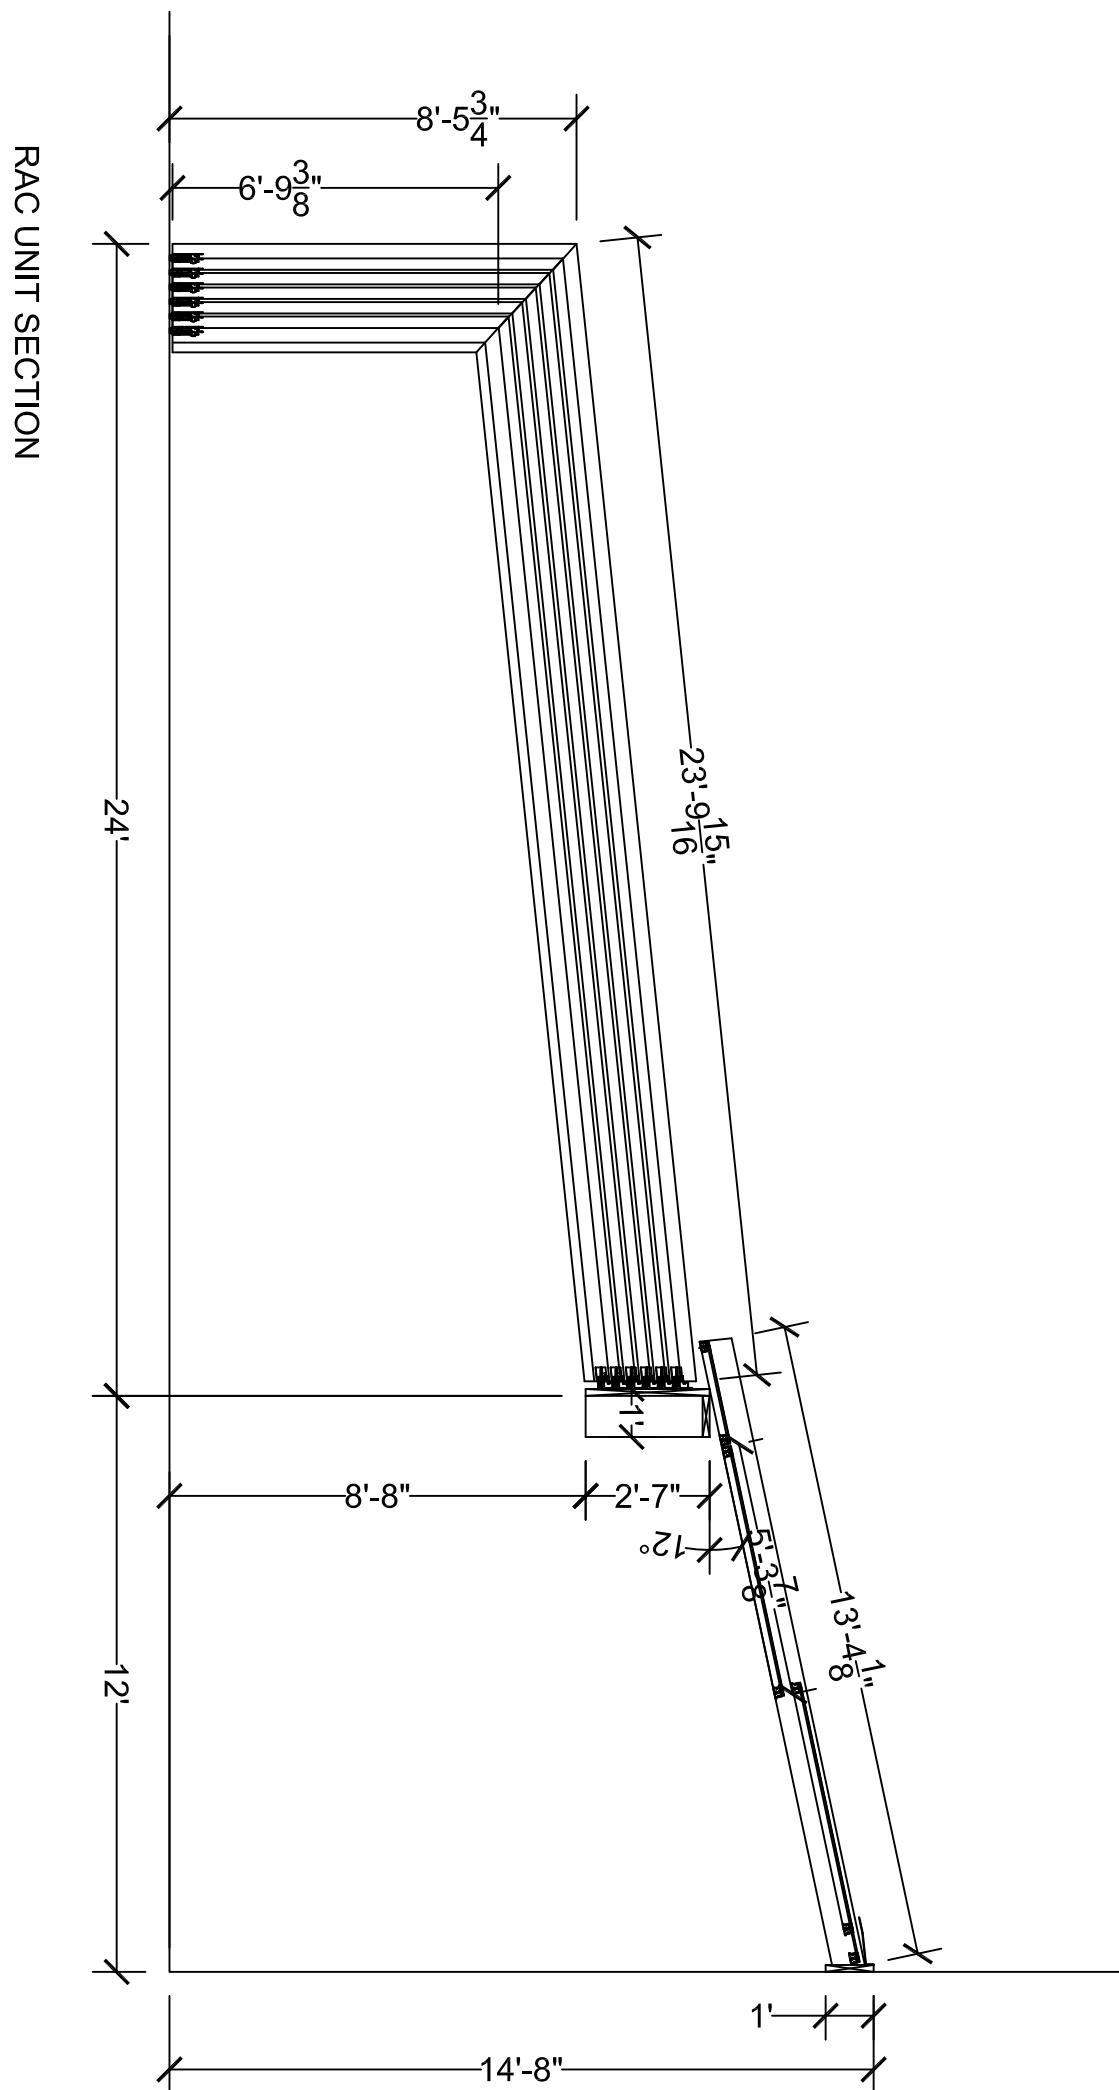

DRAWING #: MM-THI-02B	JOB NAME & ADDRESS:	SCALE: ¼" = 1'-0"	ROLL - A - COVER INT ' L 36 SARGENT DR. BETHANY, CT 06524			
		SALESMAN: M. MORRIS				
SHEET #: 7 OF 16	ORINATION	REVISED	REVISED	REVISED	Tel: 203-393-7292 Fax: 203-286-2012	www.rollacover.com
	DATE: 4-11-16	5-24-16	6-8-16			