



ROLL-A-COVER INT'L DESIGN DEPARTMENT E-MAIL: bryan@rollacover.com		UPON RETURN OF A SIGNED COPY OF THESE PLANS, YOUR ENCLOSURE WILL BE SENT TO OUR PRODUCTION DEPARTMENT. THEY WILL BEGIN TO ORDER MATERIALS AND ASSEMBLE THEM INTO THE FINAL PRODUCT. IF YOU HAVE ANY QUESTIONS, CONCERNS OR CHANGES TO THESE PLANS FROM THIS POINT FORWARD, PLEASE CONTACT MICHAEL MORRIS AT (203) 393-7292 OR BY E-MAIL at mmorris@rollacover.com.	
SOLD TO:		ROLL-A-COVER INT'L	
MODEL #: 7-41SLT61-22XHCLA 6-38SLT60-22LBCLA		DRAWING #: VP-TGNA-01C	
FRAME COLOR: CLEAR ANODIZED		SHEET # DESCRIPTION	
GLAZING: WALLS: 1/4" CLEAR TEMPERED GLASS EAVE: N/A ROOF: 10mm GREY TINT MULTIWALL POLYCARBONATE		1 COVER SHEET	
RAFTER STYLE: WALLS: HD10mm EAVE: N/A ROOF: HD10mm		2 NOTES 1	
PURLIN STYLE: PRESSURE PLATE		3 NOTES 2	
OPTIONS: 1) DOORS-(0) TYPE- 2) WINDOWS-(4) 3) RAFTER STIFFENERS- (NO) 4) 1/8" AL. HEAD FLASHING-(YES) LIN. FT.- 75' 5) .090 AL. PAN FLASHING-FRONT & GABLES- (YES) LIN. FT.- 150' 6) DIVIDED LIGHT IN FRONT TRANSOM-(0) 7) EXHAUST FAN-(0) 8) ROLL-A-TRACK-(NO) LIN. FT. - 9) HIGH WIND TRACK- (YES) LIN. FT.- 75' 10) INFILL WALLS-(YES) SQ. FT. (PER PLAN)		4 UNIT PLAN - CLOSED POSITION	
CUSTOM FEATURES: INFILL WALL BELOW SKYLIGHT UNIT		5 UNIT PLAN - OPEN POSITION	
		6 FRONT ELEVATION	
		7 SIDE ELEVATIONS	
		8 UNIT SECTION	
		9 SITE LAYOUT	
		10 SKYLIGHT HEADER DESIGN	
		11 SKYLIGHT SILL/LT HEADER	
		12 LT SILL DESIGN	
		13 GABLE EXTENSION & SILL	
		14 FLASHING RAFTER CONNECTION	
		15 RAFTER RELATIONSHIPS	
		16 PURLIN DESIGN	
ROLLACOVER HAS THE RIGHT TO ALTER THE MATERIALS, DESIGN AND FEATURES OF THIS PROJECT WITH AS GOOD IF NOT BETTER DETAILS OR MATERIALS WHILE ROLLACOVER IS UNDER THE FABRICATION PROCESS OF THIS PLAN. ROLLACOVER DOES NOT HAVE TO REQUEST ANY PERMISSION BY THE CLIENT FOR SUCH CHANGES.		APPROVED AS DRAWN FOR <u>PE CERTIFICATION</u>	

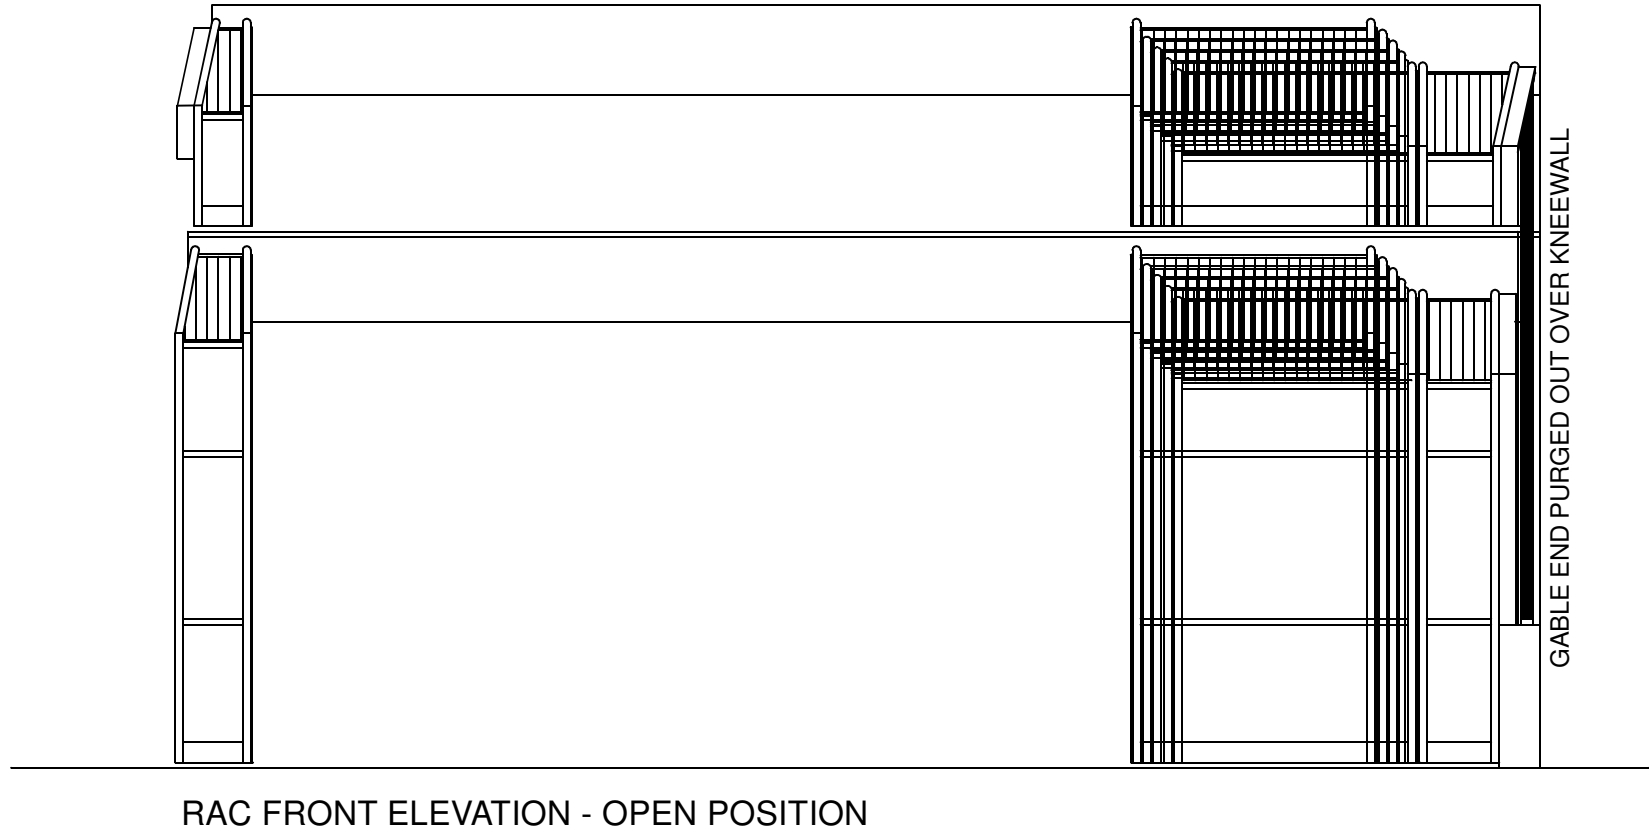


RAC FRONT ELEVATION - OPEN POSITION

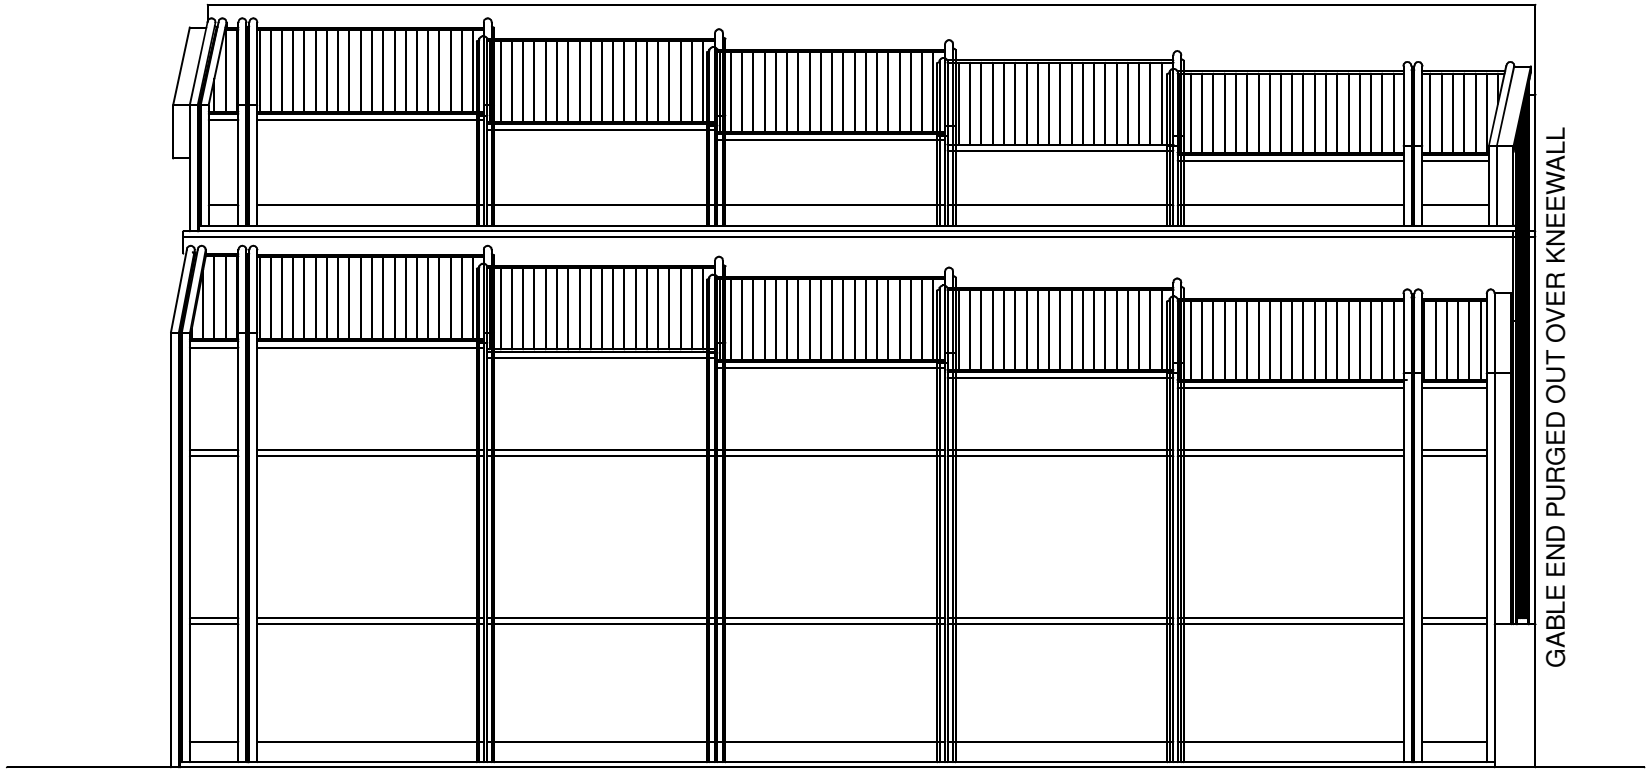

RAC FRONT ELEVATION - CLOSED POSITION

DRAWING #: VP-TGNA-01C	JOB NAME & ADDRESS: 5 BAY TIERED SYSTEM		SCALE: 3/16" = 1'-0"		ROLL-A-COVER INT'L 36 SARGENT DR. BETHANY, CT 06524 Tel: 203-393-7292 Fax: 203-286-2012 www.rollacover.com	
	DATE: 12-05-18		SALESMAN: VIEWPOINT			
SHEET #: 6 OF 16		ORIGINATION		DRAWN BY: B. TAYLOR		
		12-05-18		2-07-19		
		REVISED		REVISED		
		1-25-19		2-07-19		

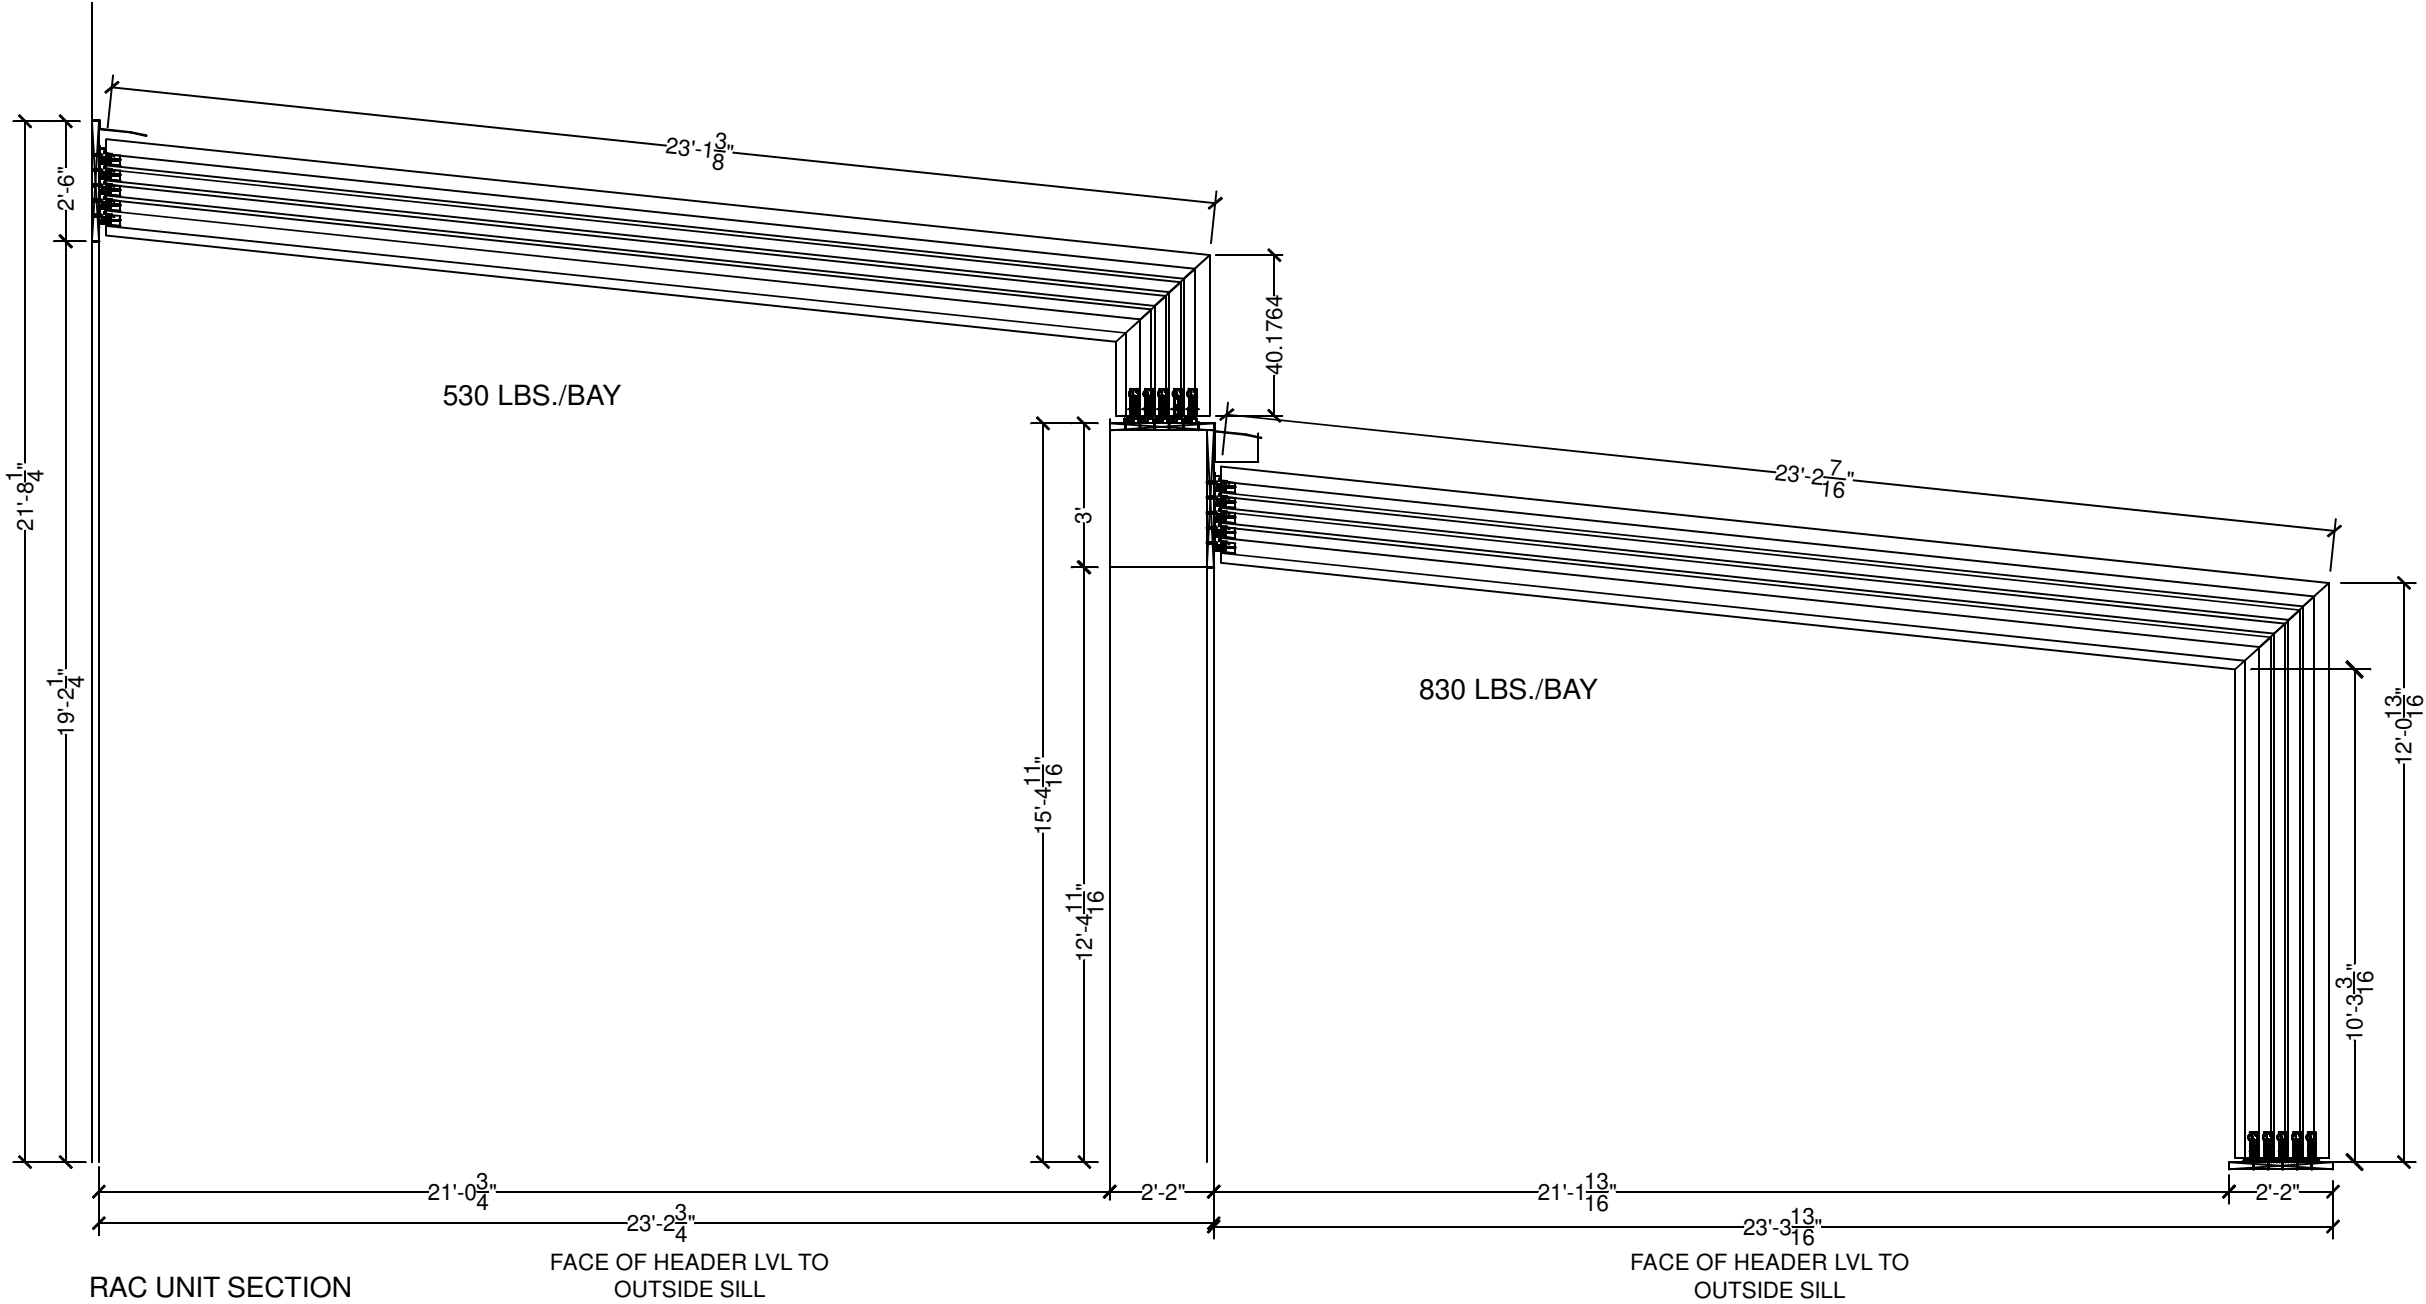

DRAWING #: VP-TGNA-01C	JOB NAME & ADDRESS: 5 BAY TIERED SYSTEM		SCALE: 1/4" = 1'-0"		ROLL-A-COVER INT'L 36 SARGENT DR. BETHANY, CT 06524 Tel: 203-393-7292 Fax: 203-286-2012 www.rollacover.com	
			SALESMAN: VIEWPOINT			
			DRAWN BY: B. TAYLOR			
SHEET #: 8 OF 16	ORIGINATION	REVIS	REVIS	REVIS		
	DATE: 12-05-18	1-25-19	2-07-19	2-07-19		

