


ROLLACOVER SPECIAL LVL DETAIL RECOMMENDATION SHEET

LVL's FOR SILLS - MAKE SURE THAT THE ROLLACOVER PLAN IS FOLLOWED BASED ON THE DETAILS DEFINED WITHIN AT A MINIMUM FOR THE BEST SITE PREPARATION


**BOLTING PATTERN:
PLAN VIEW
RECOMMENDED 16"
ON CENTER IN LENGTH**

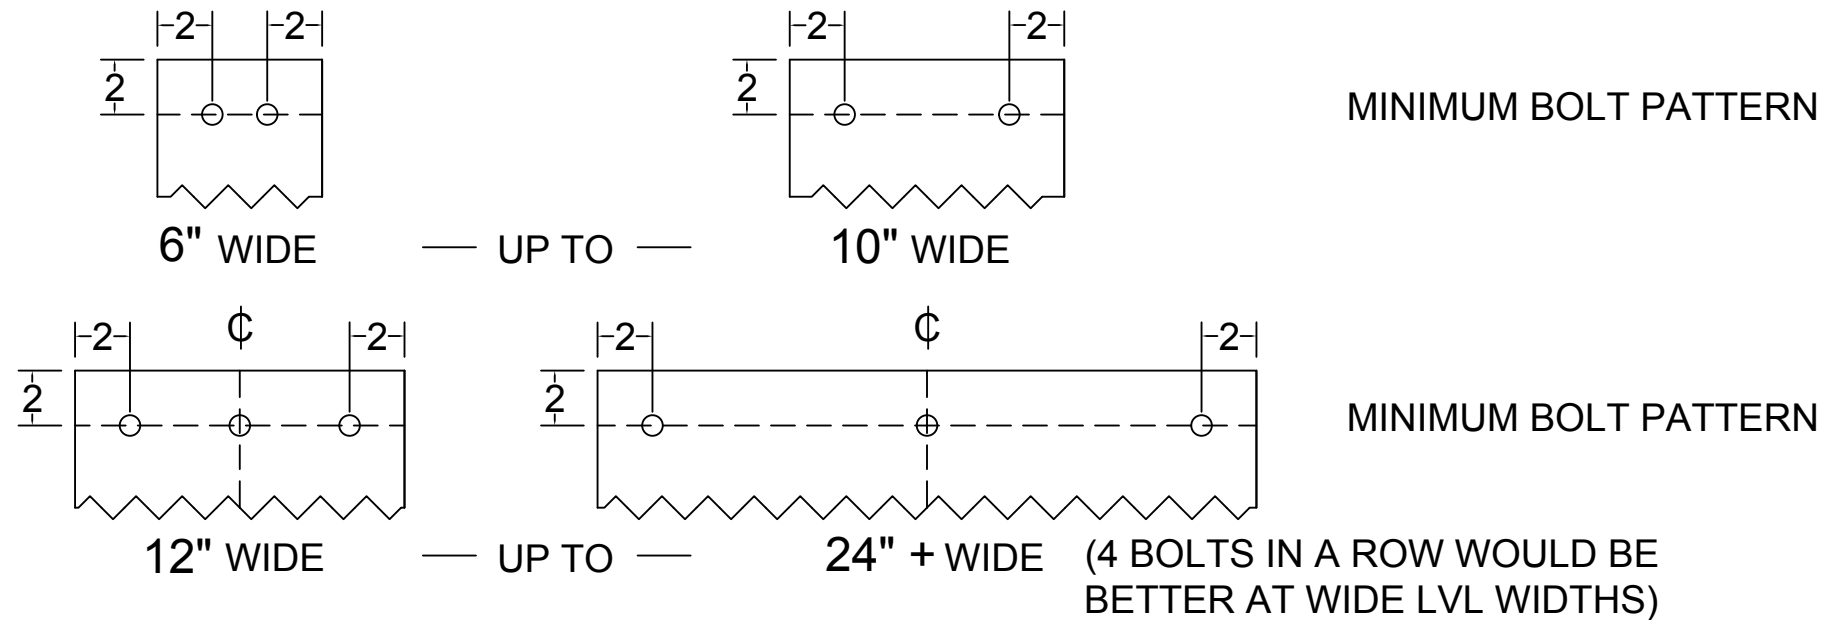

- THIS ABOVE IS AN EXAMPLE WITH ALL BOLTS WITH WASHERS COUNTERSUNK
- SILLS ARE TO BE 1/4" PER FOOT PITCHED TO THE OUTSIDE. NO LESS, NO MORE WITH NO CUPS, BOWS, CROWNS, OR DEVIATIONS EVEN AT ANY SEAMS.
- ALL LVL's NEED TO BE FULL WIDTH WITH NO HORIZONTAL SEAMS

PAN FRONT WALL SHOULD BE MADE PAST SEAM

- ITEMS THAT CONTRACTOR NEEDS TO CONFIRM:
- FRONT WALL PAN HEIGHT
 - EXTERIOR FINISH TO MATCH WIDTH OF FINAL PAN MEASUREMENTS
 - WIDTH OF PAN

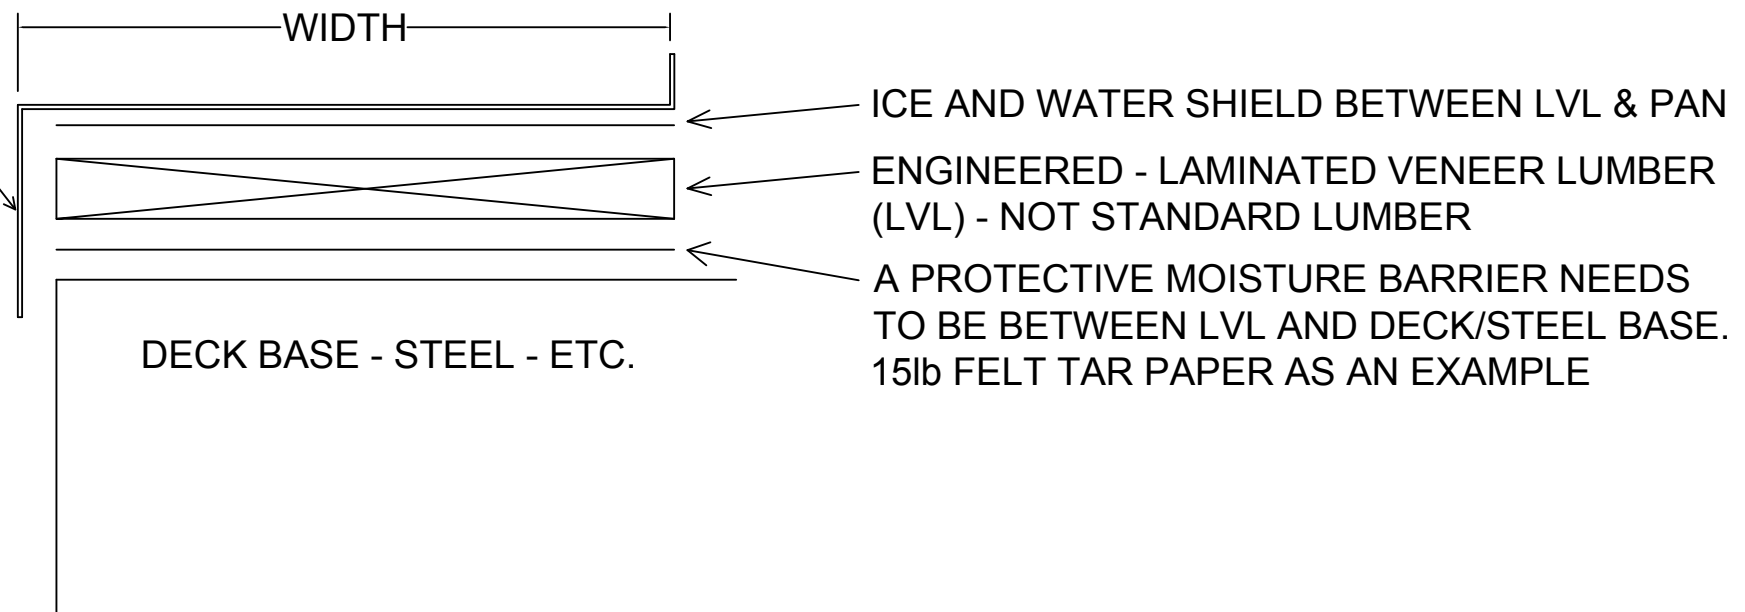

ROLL-A-COVER INT'L
36 SARGENT DR.
BETHANY, CT 06524
Tel: 203-393-7292
Fax: 203-286-2012
www.rollacover.com

SCALE: NTS
SOLD BY:
DRAWN BY:

JOB NAME & ADDRESS:
LVL BOLTING PATTERN RECOMMENDATION

ORIGINATION REVISIONS
DATE: 12-19-18

DRAWING #:
RAC-LVLPAT-01A

SHEET #:
1 OF 1