


RAC UNIT SECTION- LOOKING WEST WALL
VIEW FROM INTERIOR

DRAWING #: MB-VET-02B	JOB NAME & ADDRESS: ROLL - A - COVER INT ' L 36 SARGENT DR. BETHANY, CT 06524		SCALE: NTS	SALESMAN: M. BONJURA	DATE: 12-01-14
	SHEET #: MOTOR 2		ORIGINATION	REVISED	REVISED
DRAWN BY: K. TAYLOR		Tel: 203-393-7292 Fax: 203-286-2012		www.rollacover.com	

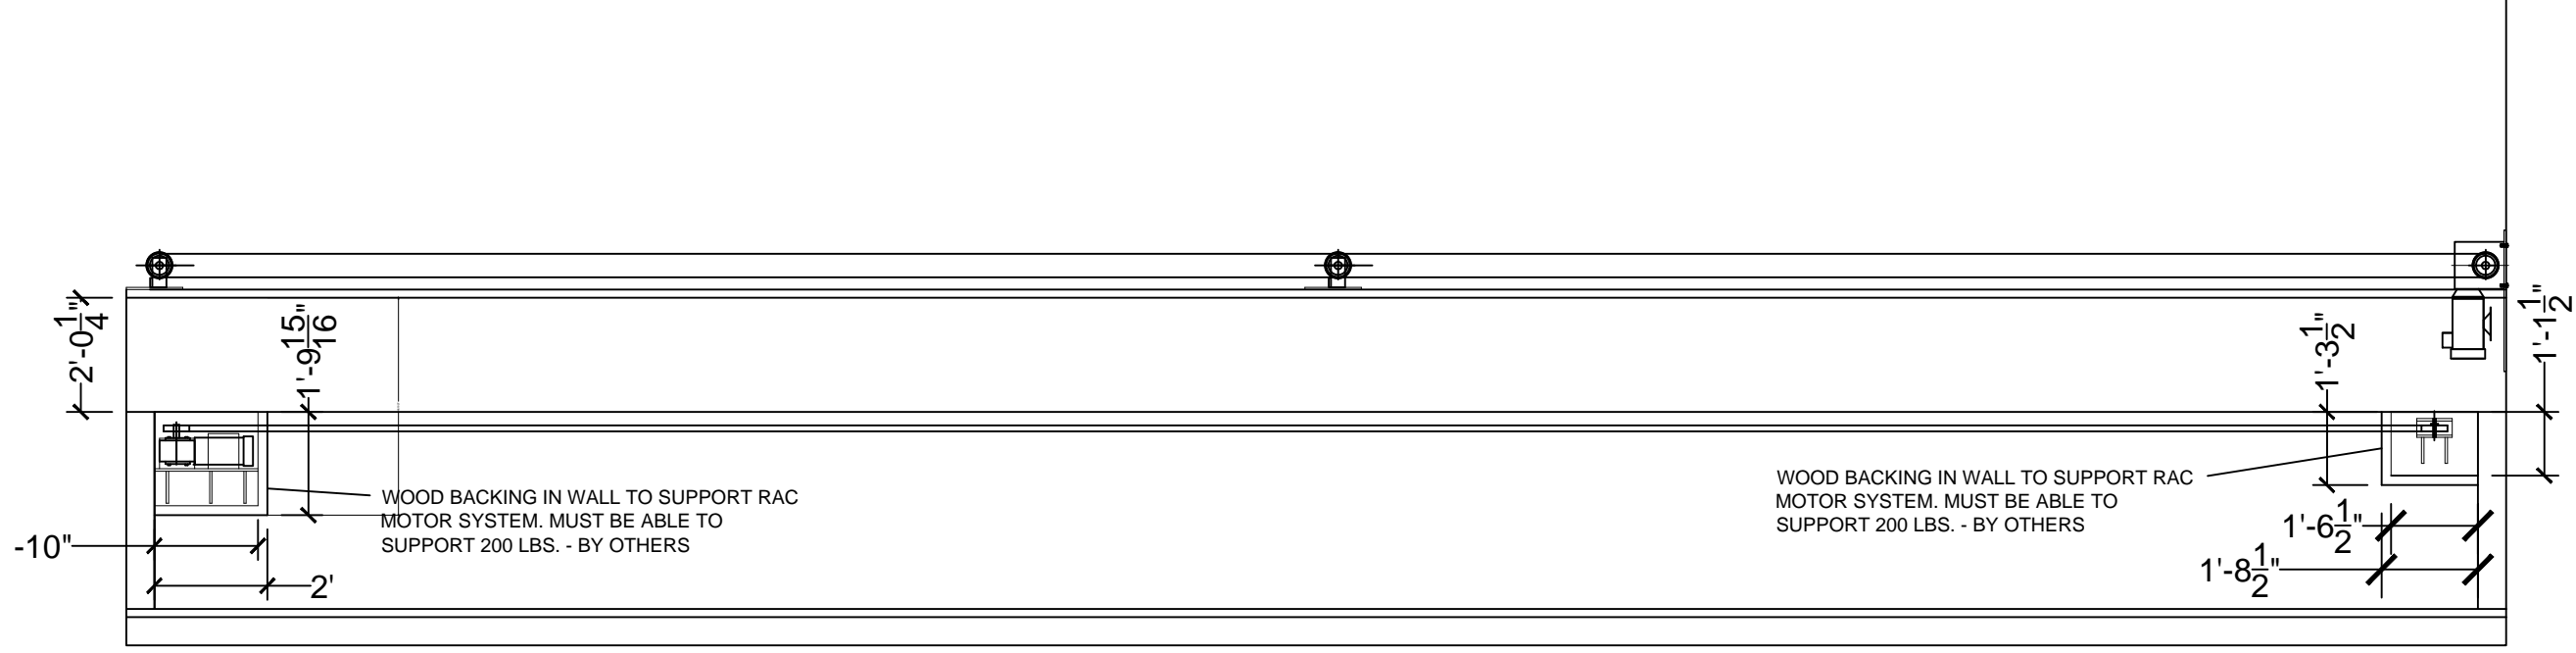

FRONT - MOTOR LOCATION

DRAWING #: MB-VET-02B	JOB NAME & ADDRESS:		SCALE: NTS	ROLL - A - COVER INT ' L
	ORIGINATOR: REVISED REVISED REVISED		SALESMAN: M. BONURA	36 SARGENT DR. BETHANY, CT 06524
SHEET #: MOTOR 3	DATE: 12-01-14		DRAWN BY: K. TAYLOR	Tel: 203-393-7292 Fax: 203-286-2012 www.rollacover.com