


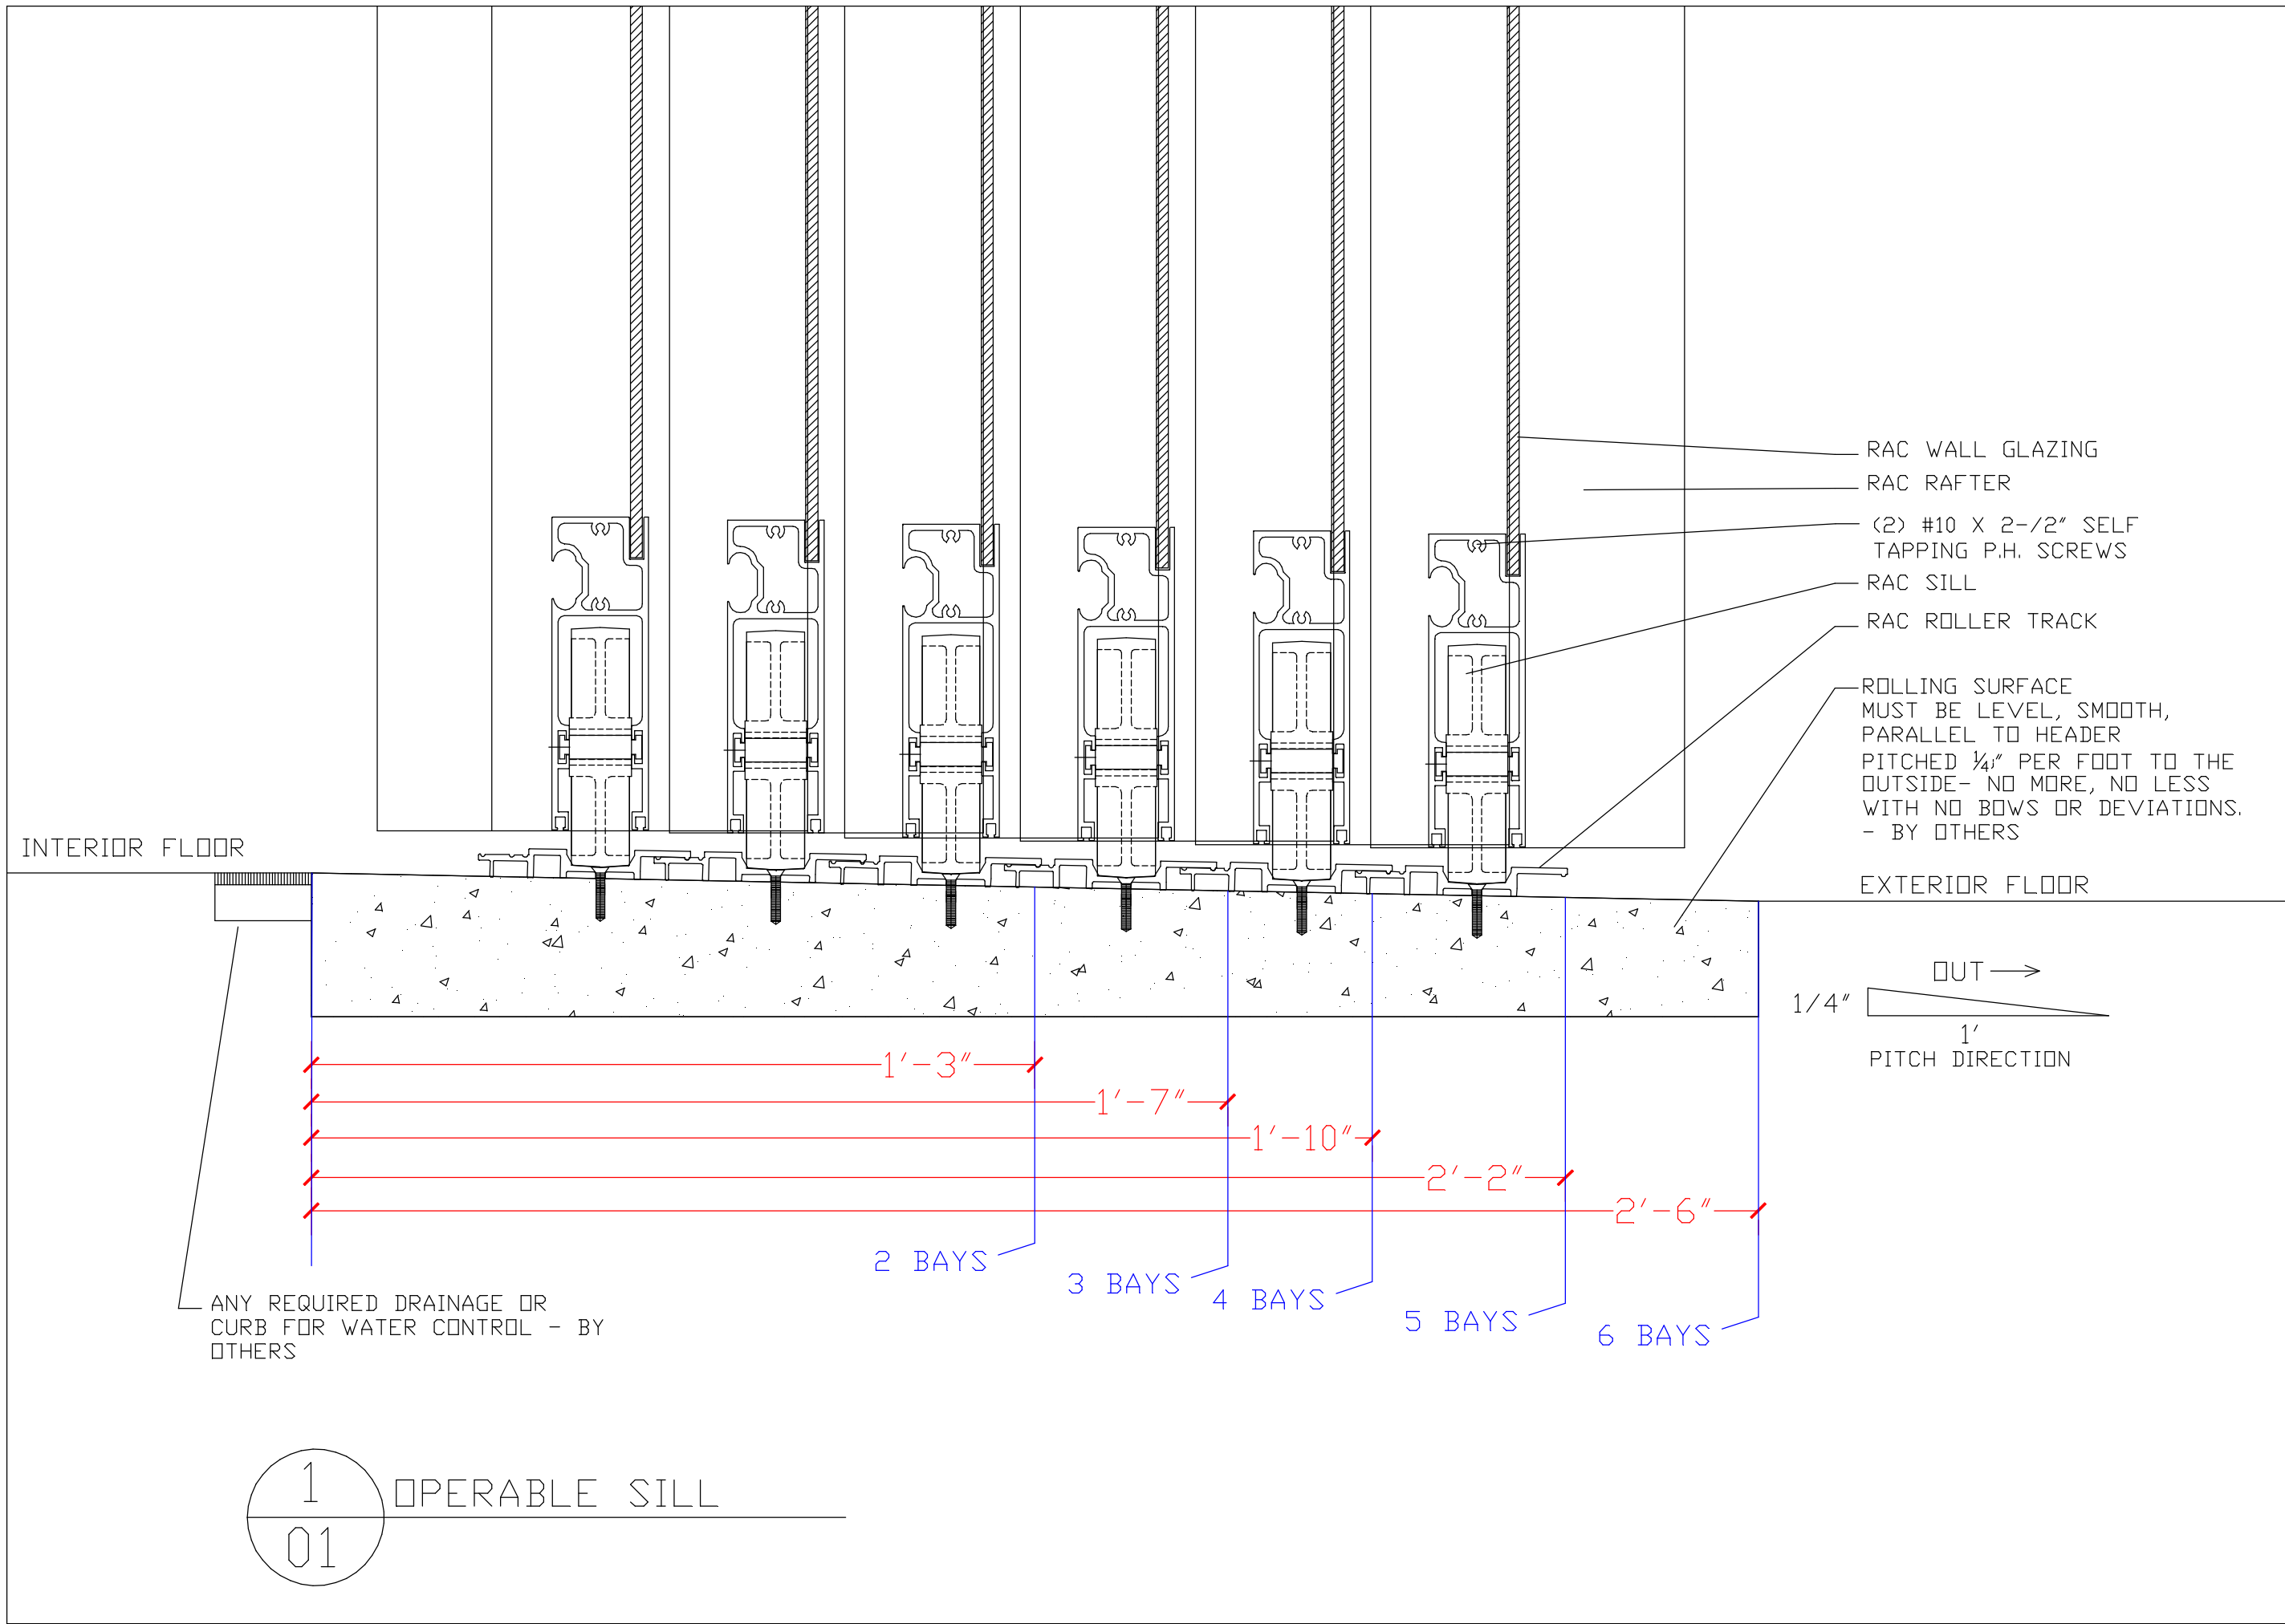

1
01 OPERABLE SILL

DRAWING #: MM-LVL-01A	JOB NAME & ADDRESS: HD10mm RAFTER LOW PROFILE TRACK DESIGN VARYING BAY WIDTH		SCALE: NTS		ROLL-A-COVER INT'L 36 SARGENT DR. BETHANY, CT 06524 Tel: 203-393-7292 Fax: 203-286-2012 www.rollacover.com
	SHEET #: 1 OF 1	ORIGINATION DATE: 8-22-25	SALESMAN:	DRAWN BY: B. TAYLOR	
		REVISED	REVISED	REVISED	