


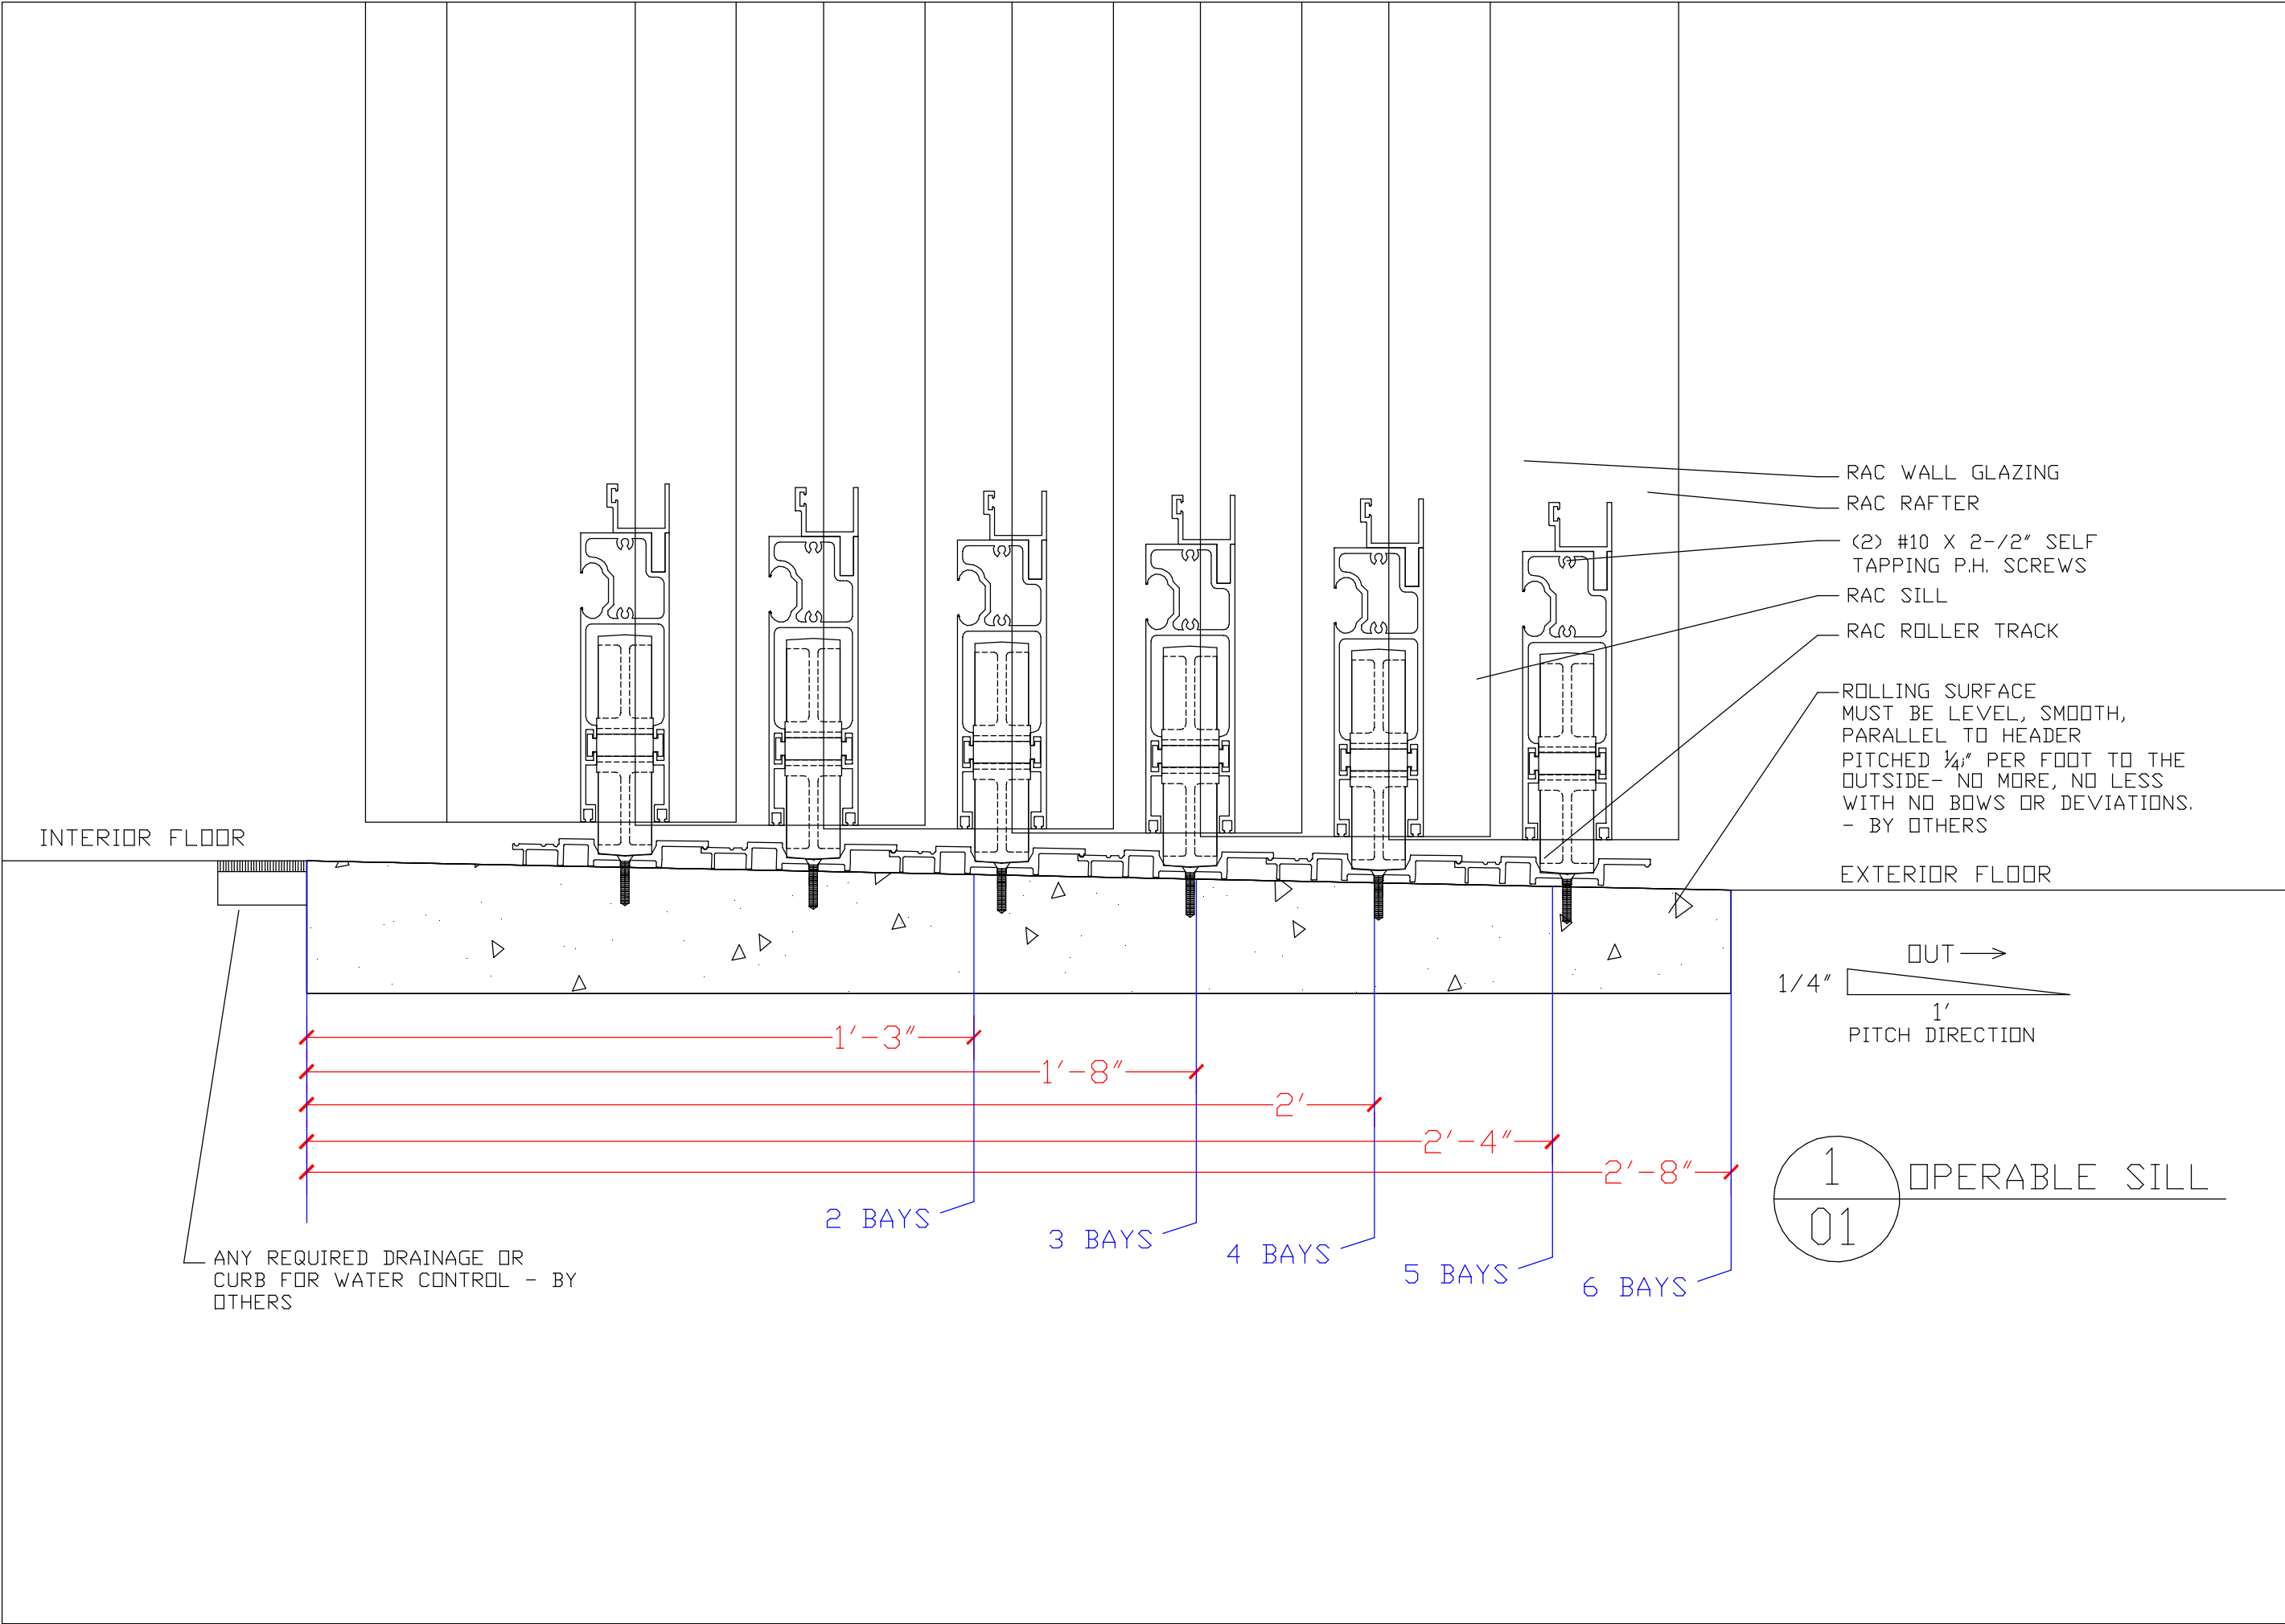

DRAWING #: MM-LVL-01A	JOB NAME & ADDRESS: HD1IN RAFTER LOW PROFILE TRACK DESIGN VARYING BAY WIDTH		SCALE: NTS	ROLL-A-COVER INT'L 36 SARGENT DR. BETHANY, CT 06524 Tel: 203-393-7292 Fax: 203-286-2012 www.rollacover.com
	SHEET #: 1 OF 1	ORIGINATION REVISED REVISED REVISED	SALESMAN:	
		DATE: 8-22-25	DRAWN BY: B. TAYLOR	