


EXAMPLE OF A SKYLIGHT SILL DETAIL

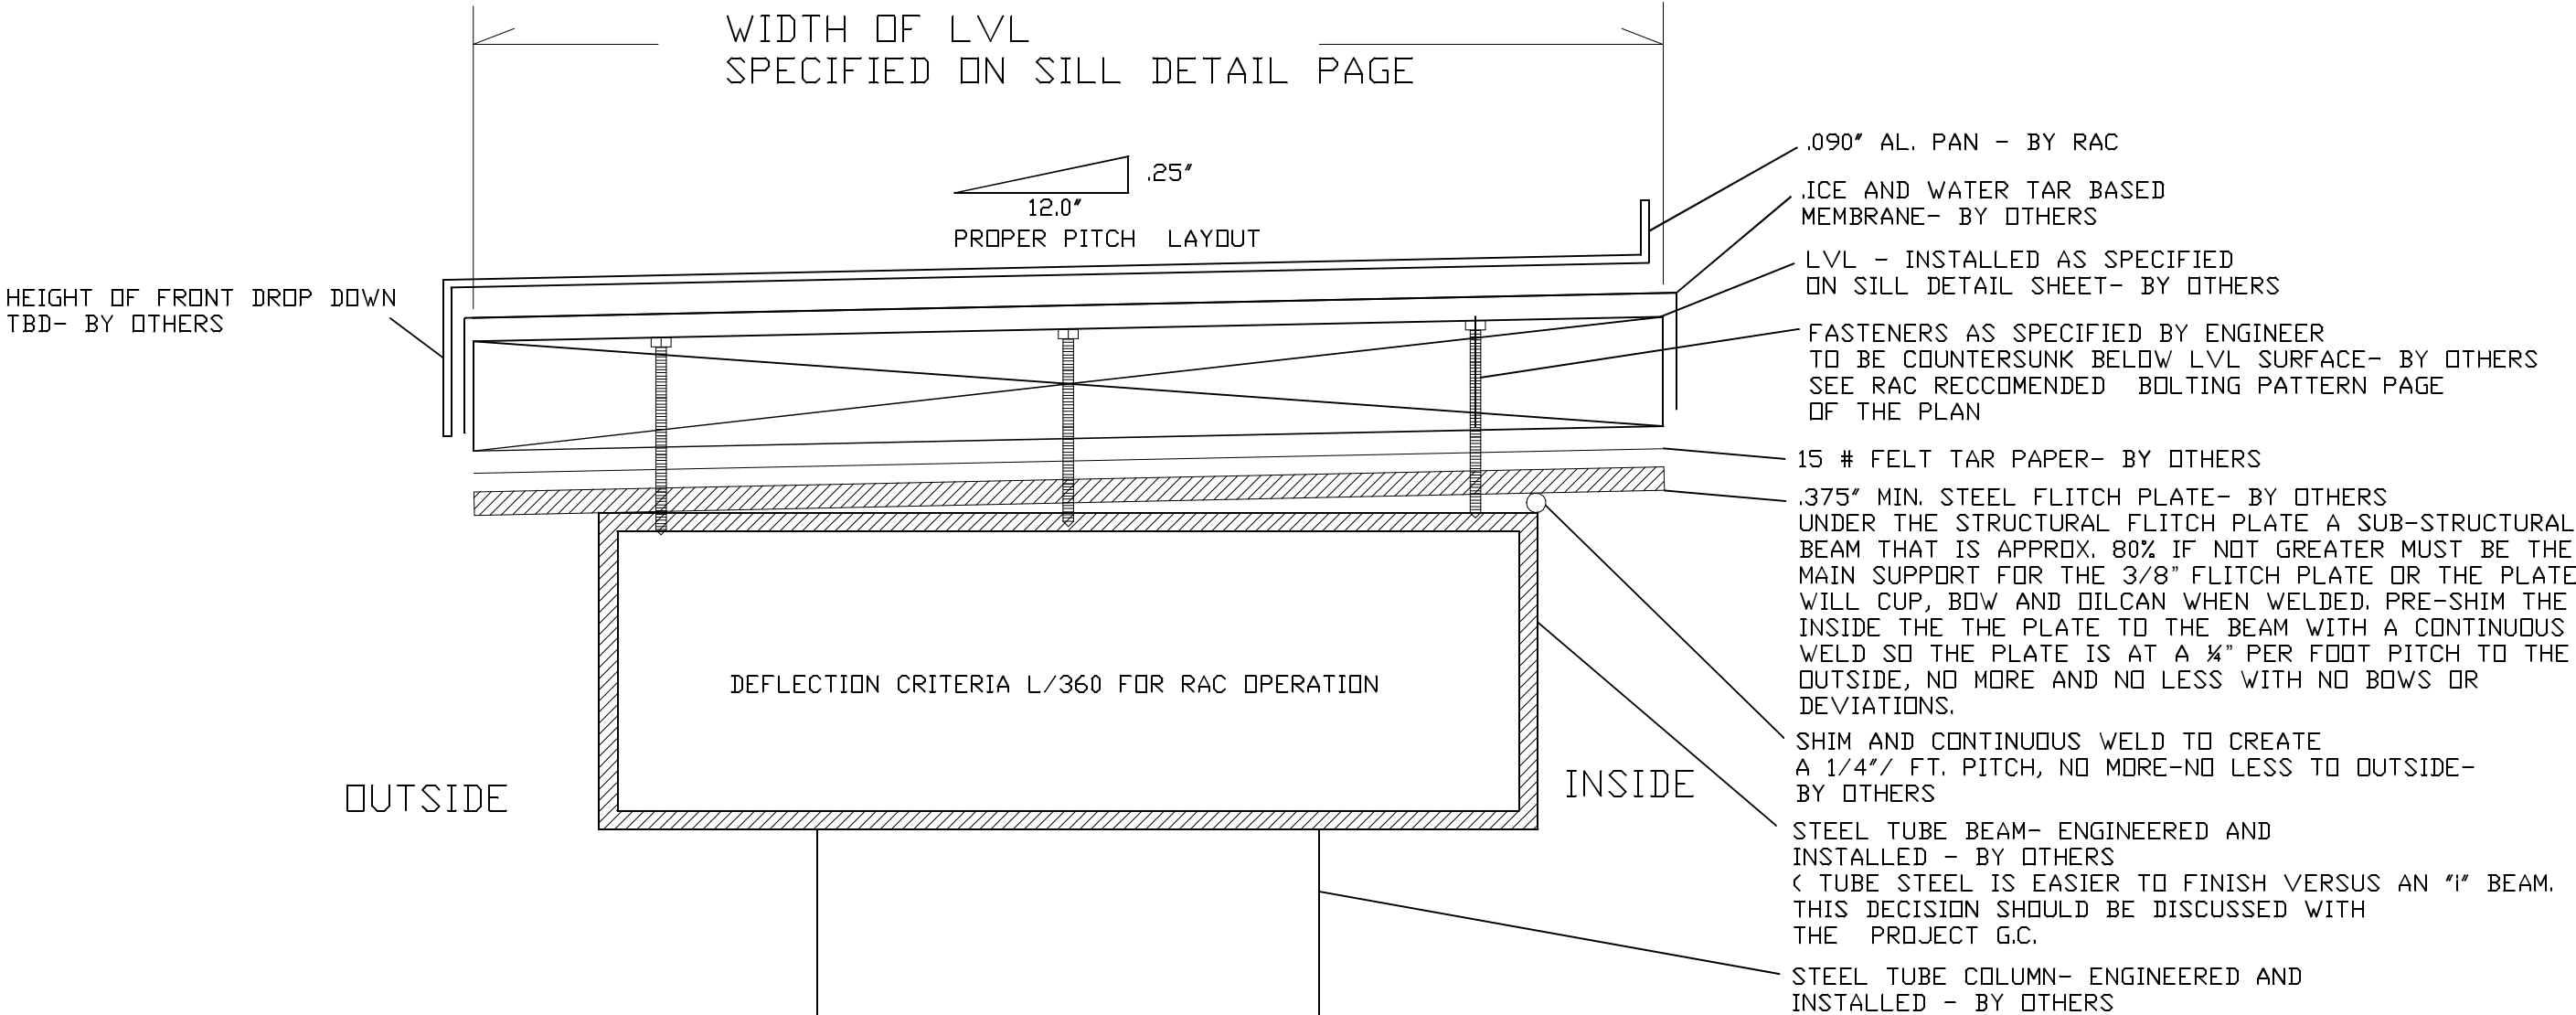

ROLL-A-COVER INT'L  
36 SARGENT DR.  
BETHANY, CT 06524  
Tel: 203-393-7592  
Fax: 203-286-2012  
www.rollacover.com

SCALE: NTS  
SALESMAN:  
DRAWN BY: B. TAYLOR

JOB NAME & ADDRESS:  
LVL SILL STRUCTURAL  
SUPPORT EXAMPLE  
ORIGINATION  
DATE: 6-21-23  
REVISED  
REVISED  
REVISED

DRAWING #:  
MM-LVL-01A  
SHEET #:  
1 OF 1