


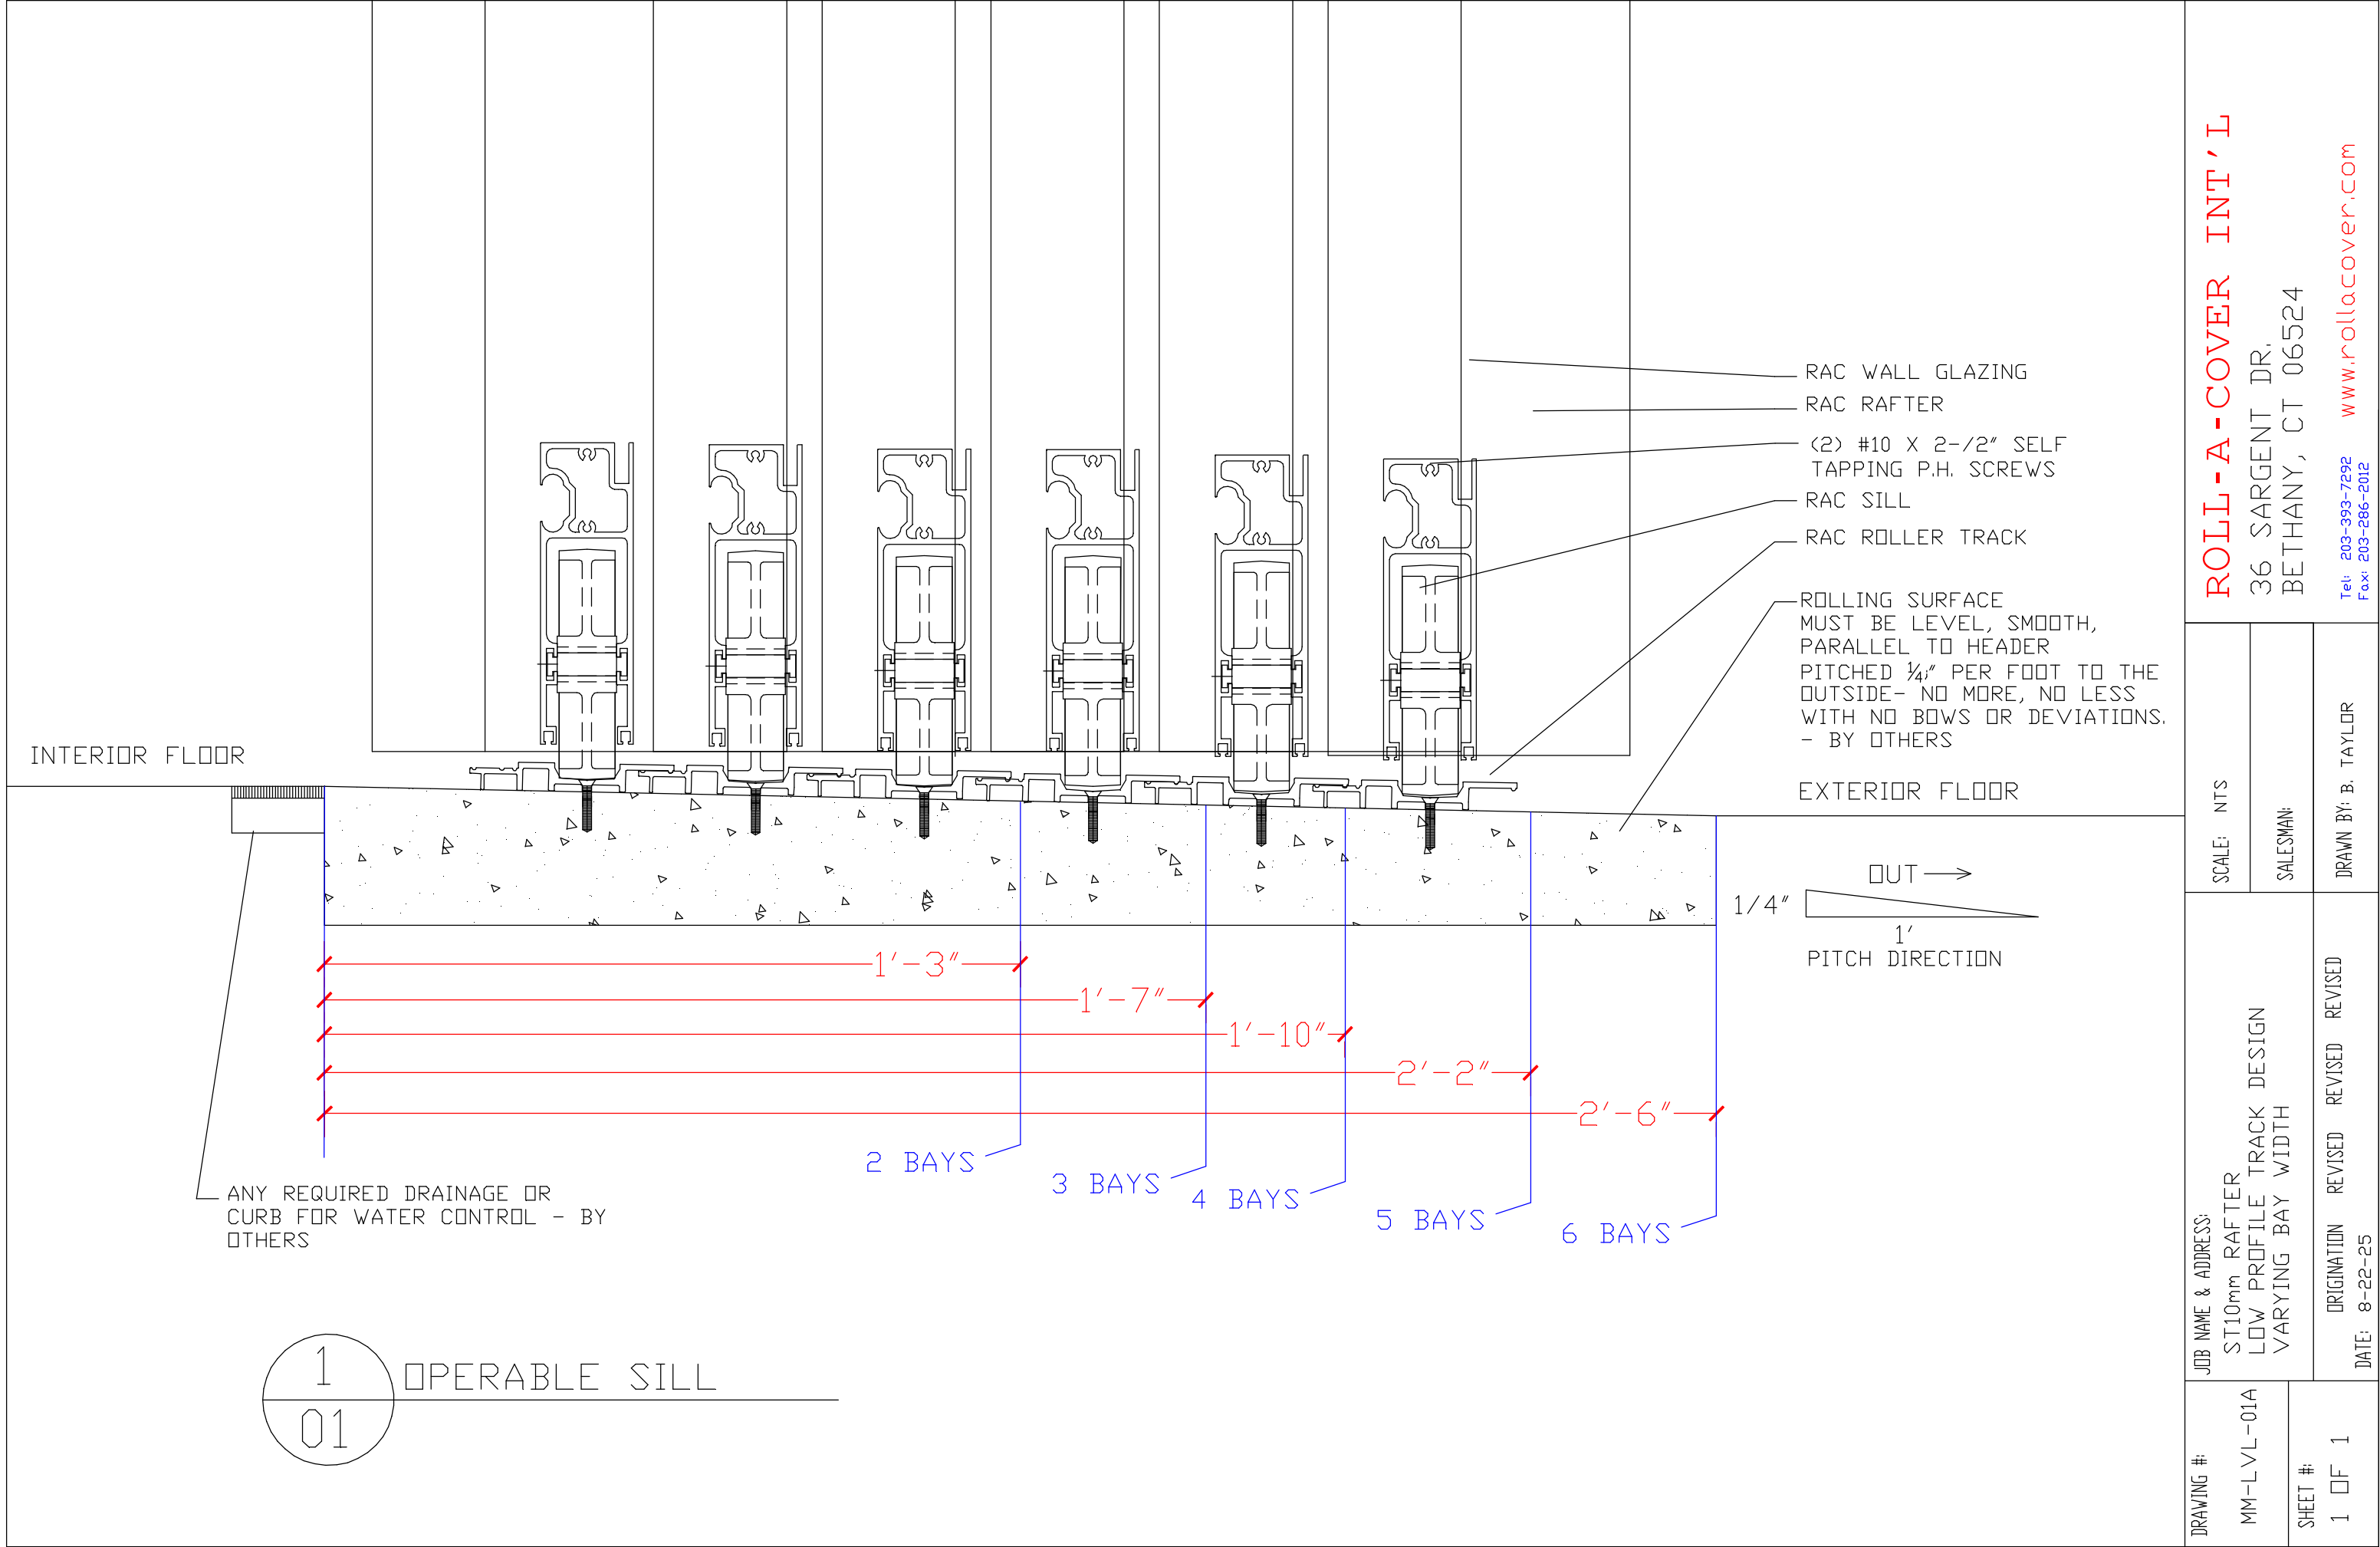

DRAWING #: MM-LVL-01A		JOB NAME & ADDRESS: ST10mm RAFTER LOW PROFILE TRACK DESIGN VARYING BAY WIDTH				SCALE: NTS		ROLL-A-COVER INT'L 36 SARGENT DR. BETHANY, CT 06524 Tel: 203-393-7292 Fax: 203-286-2012 www.rollacover.com
SHEET #: 1 ☐ 1		ORIGINATION REVISED REVISED REVISED				SALESMAN:		
		DATE: 8-22-25				DRAWN BY: B. TAYLOR		